

**SEMINOLE COUNTY GOVERNMENT
AGENDA MEMORANDUM**

SUBJECT: Recreational Trails Program Grant Application

DEPARTMENT: Fiscal Services **DIVISION:** Grants Administration

AUTHORIZED BY: Lisa Spriggs  **CONTACT:** Jennifer Bero  **EXT.** 7125

Agenda Date 1/10/06 Regular Consent Work Session Briefing
Public Hearing – 1:30 Public Hearing – 7:00

MOTION/RECOMMENDATION:

Approval to submit a grant application to the Florida Department of Environmental Protection for the Recreational Trails Grant Program and authorize the Acting County Manager to execute supporting documents.

[Dept Contact: Lenor Bromberg (407) 665-2094]

BACKGROUND:

The Florida Department of Environmental Protection offers the Recreational Trails Program Grant annually to provide funding for the renovation of recreational trails and support facilities. If awarded, the funds will be used for the development of a trailhead located at the intersection of Markham Woods Road and Long Pond Road (currently referred to as the Jones Trailhead). The trailhead will provide access to the Seminole Wekiva Trail with 20 unpaved parking spaces and related amenities.

The proposed grant application details a request for \$100,000 (the maximum permitted for non-motorized projects) with a 50/50 match. The match is proposed to be funded from trail bond referendum funds budgeted for construction of the trailhead in Fiscal Year 2005/2006.

Reviewed by:
Co Atty: _____
DFS: _____
Other: _____
DCM:  _____
CM: _____
File No. CFSA00

**GRANT PROPOSAL REVIEW FORM – ABSTRACT
GRANTS ADMINISTRATION DIVISION**

FUNDER: Florida Division of Environmental Protection, Office of Greenways and Trails

DATE DUE: January 31, 2006

PROJECT TITLE: Jones Trailhead development

DEPARTMENT: Public Works and Library & Leisure Services

PROJECT INITIATOR(S): Gary Johnson and Suzy Goldman

PROJECT MANAGER/PRINCIPAL INVESTIGATOR: Lenor Bromberg

PROJECT DESCRIPTION: Construction of a planned trailhead at the intersection of Markham Woods Road and Long Pond Road. The trailhead will provide access to the Seminole Wekiva Trail with unpaved parking for 20 cars. Obtaining the grant will facilitate construction as planned, potentially with additional amenities.

TOTAL AMOUNT REQUESTED: \$100,000


MATCHING FUNDS (IF APPLICABLE): \$100,000

SOURCES OF MATCH: Funds allocated from the trail bond referendum and the approved FY 2005/06 budget

THIS PROPOSAL IS A:

NEW GRANT CONTINUATION GRANT SUPPLEMENTAL GRANT

GRANT FUNDING IS: COMPETITIVE ENTITLEMENT CONTRACT

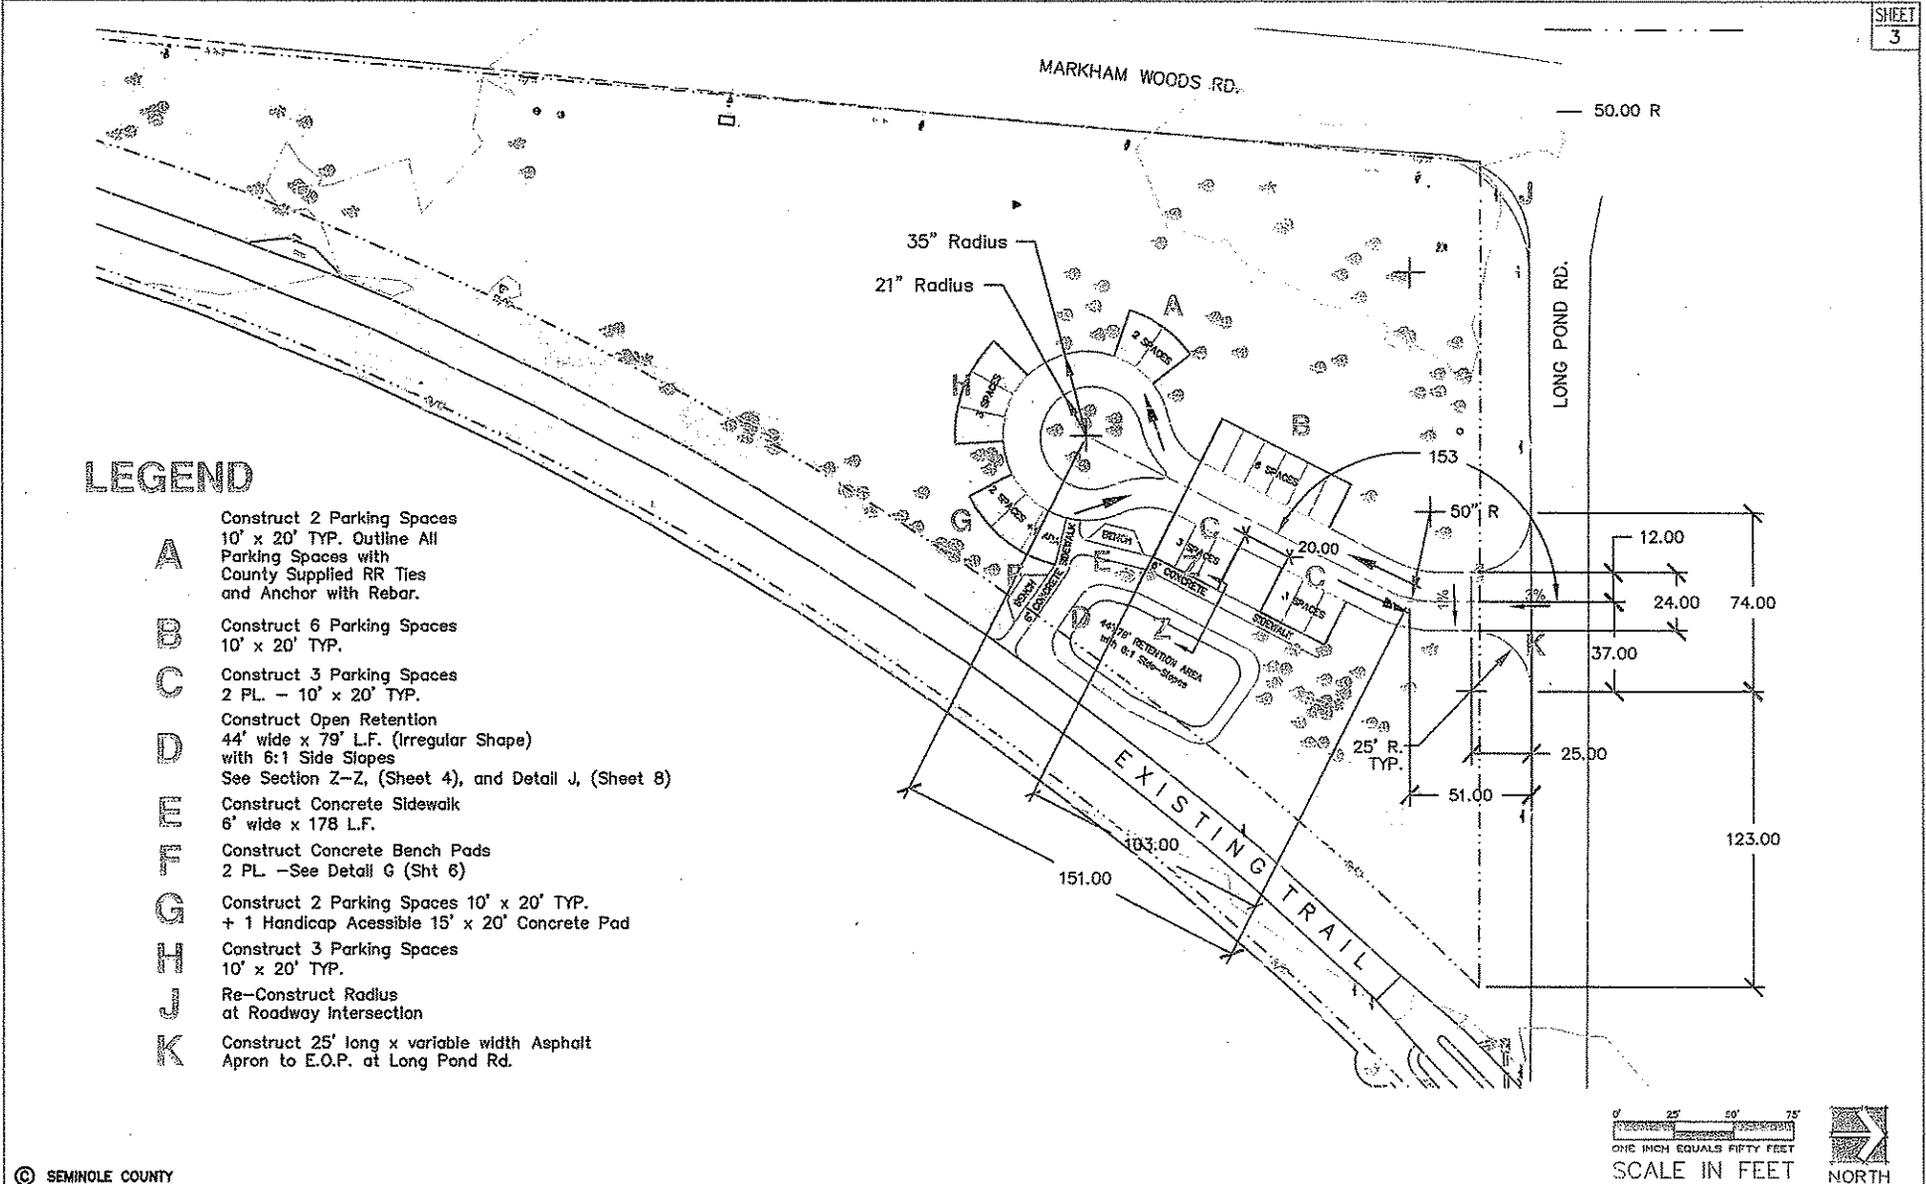

LEGEND

- A** Construct 2 Parking Spaces
10' x 20' TYP. Outline All
Parking Spaces with
County Supplied RR Ties
and Anchor with Rebar.
- B** Construct 6 Parking Spaces
10' x 20' TYP.
- C** Construct 3 Parking Spaces
2 PL. - 10' x 20' TYP.
- D** Construct Open Retention
44' wide x 79' L.F. (Irregular Shape)
with 6:1 Side Slopes
See Section Z-Z, (Sheet 4), and Detail J, (Sheet 8)
- E** Construct Concrete Sidewalk
6' wide x 178 L.F.
- F** Construct Concrete Bench Pads
2 PL. -See Detail G (Sht 6)
- G** Construct 2 Parking Spaces 10' x 20' TYP.
+ 1 Handicap Accessible 15' x 20' Concrete Pad
- H** Construct 3 Parking Spaces
10' x 20' TYP.
- J** Re-Construct Radius
at Roadway Intersection
- K** Construct 25' long x variable width Asphalt
Apron to E.O.P. at Long Pond Rd.

© SEMINOLE COUNTY

0 25' 50' 75'
ONE INCH EQUALS FIFTY FEET
SCALE IN FEET
NORTH

REVISIONS			DESIGNED	NAME	DATE	DRAWN	NAME	DATE
DATE	BY	DESCRIPTION	DATE	NAME	DATE	NAME	DATE	
11/05	MKL	REVISE RETENTION PER SURWMD REQMENTS.		LMB	1/05	MKL	8/05	
				LMG	8/05	DWM	11/05	
			SUPERVISED BY: D.W. MARTIN, P.E.					

SEMINOLE COUNTY
ENGINEERING DIVISION

JONES TRAILHEAD / SWT
SITE LAYOUT PLAN