

**SEMINOLE COUNTY GOVERNMENT
AGENDA MEMORANDUM**

SUBJECT: Soldiers Creek Park Master Plan

DEPARTMENT: Library & Leisure Services **DIVISION:** Parks & Recreation

AUTHORIZED BY: J. Suzy Goldman **CONTACT:** Joe Gasparini **EXT.** 2001
J. Suzy Goldman, Director

Agenda Date <u>2/14/06</u> Regular <input checked="" type="checkbox"/> Consent <input type="checkbox"/> Work Session <input type="checkbox"/> Briefing <input type="checkbox"/> Public Hearing – 1:30 <input type="checkbox"/> Public Hearing – 7:00 <input type="checkbox"/>

MOTION/RECOMMENDATION:

Consultant presentation of options for improvements to or redevelopment of Soldiers Creek Park.

(District 2 – Commissioner Morris)

BACKGROUND:


On September 27, 2005 the County received a Florida Recreation Development Program grant award of \$145,000 for improvements to Soldiers Creek Park. The grant program requires project completion by April 30, 2008.

On October 25, 2005, the Board of County Commissioners directed staff to proceed with the preliminary master planning process for Soldier's Creek Park, evaluating three alternatives and including cost estimates, addressing all environmental limitations, as well as realigning the Cross Seminole Trail to the north of the site. The three (3) alternatives are:

- Upgrade of existing baseball facilities
- New construction of a baseball only complex
- New construction of a combined baseball/softball complex

Land Design Innovations, Inc. was selected as the consultant and will present the alternative plans.

Reviewed by:
Co Atty: _____
DFS: _____
Other: _____
DCM: <u>SC</u>
CM: <u>JG</u>
File No. <u>RLLP01</u>

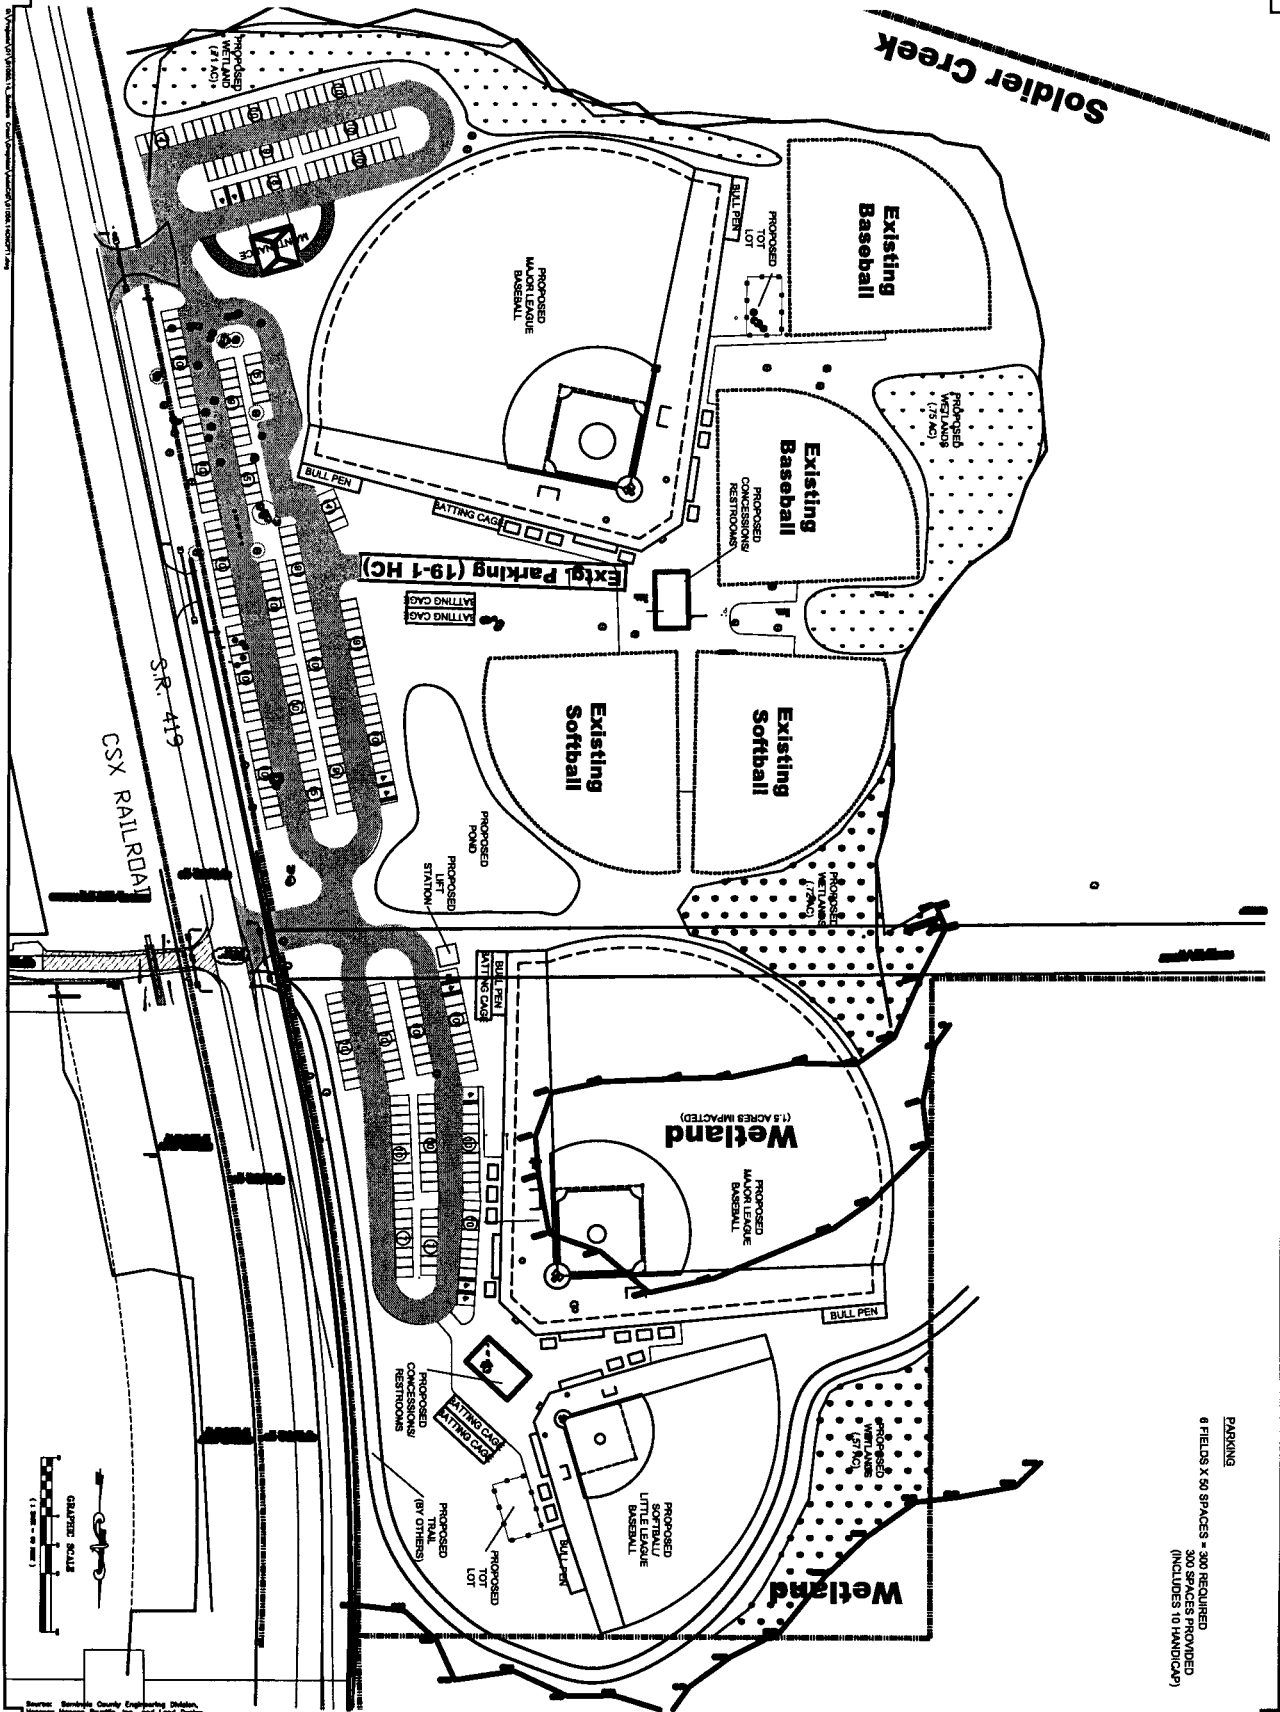

PARKING
 8 FIELDS X 50 SPACES = 300 REQUIRED
 300 SPACES PROVIDED
 (INCLUDES 10 HANDICAP)

LAND DESIGN INNOVATIONS
 140 N. Orlando Ave. Suite 205
 Winter Park, Florida 32789
 Phone: 407.975.1273
 Fax: 407.975.1278

Rev.	Date	Description	By

SOLDIER'S CREEK PARK
CONCEPT 1
UPGRADE EXISTING


SEMINOLE COUNTY
PARKS AND RECREATION
DEPARTMENT

Contractor shall verify all conditions on the job site and notify the Engineer of any conditions that require a change in the design. The Engineer shall be responsible for any changes to the design.

DWG. FILE:
 01050.14CNCPT1.dwg

DRAWN BY: JCP
 CHECKED BY: EAB
 DATE: 02/06/2006
 JOB NO.: 01050.14

SHEET NO.
1

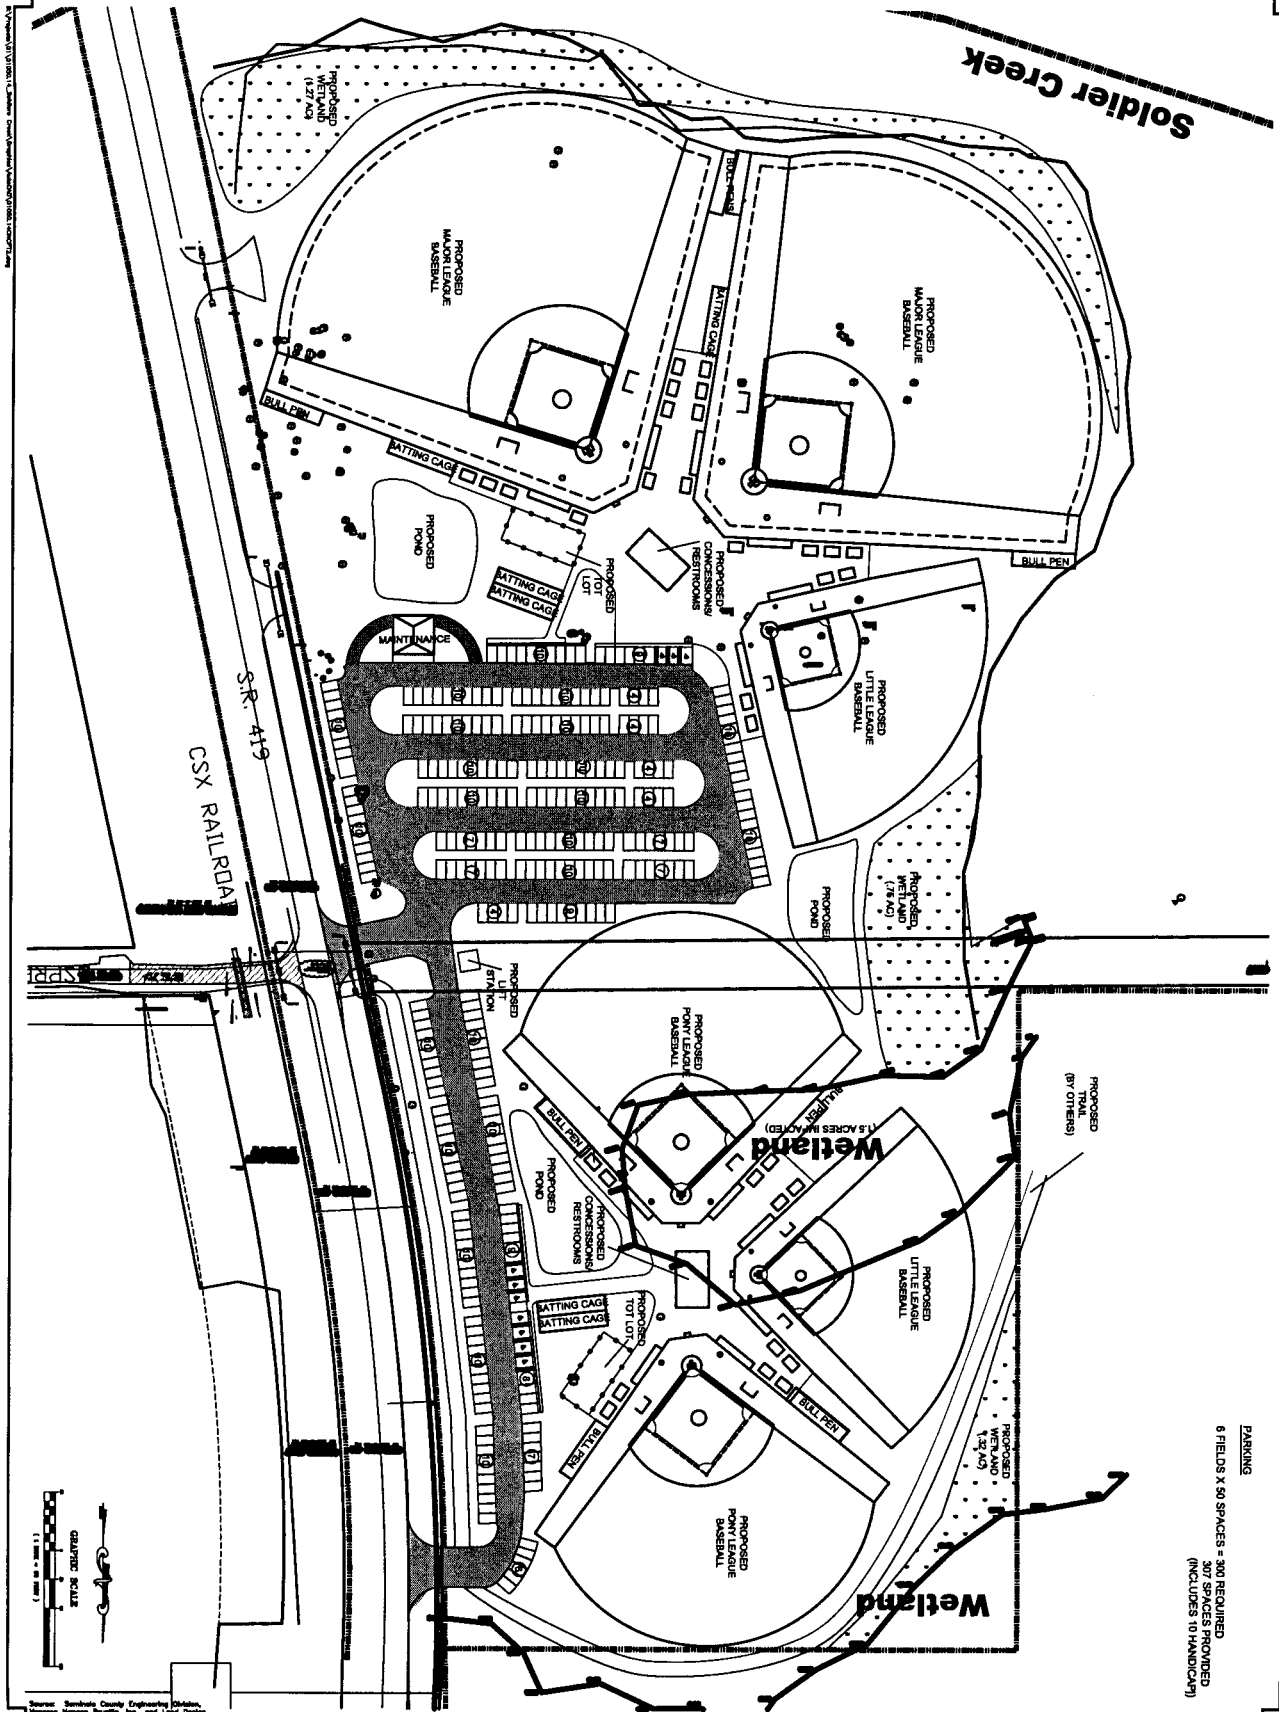

PARKING
 6 FIELDS X 30 SPACES = 300 REQUIRED
 307 SPACES PROVIDED
 (INCLUDES 70 HANDICAPPED)

Source: Seminole County Engineering Division, Vanessa Nguyen Brantley, Inc. and Land Design Innovations, Inc.

LAND DESIGN INNOVATIONS
 140 N. Orlando Ave. • Suite 205
 Winter Park, Florida 32789
 Phone: 407.975.1273
 Fax: 407.975.1278



Rev.	Date	Description	By

SOLDIER'S CREEK PARK
CONCEPT 2
BASEBALL COMPLEX

SEMINOLE COUNTY
PARKS AND
RECREATION
DEPTMENT

Drawn and checked by: JCP
 Checked by: EAB
 Date: 02/06/2006
 Job No.: 01050.14

DWG. FILE:
 01050.14CNCF2.dwg
 SHEET NO.
2

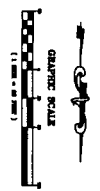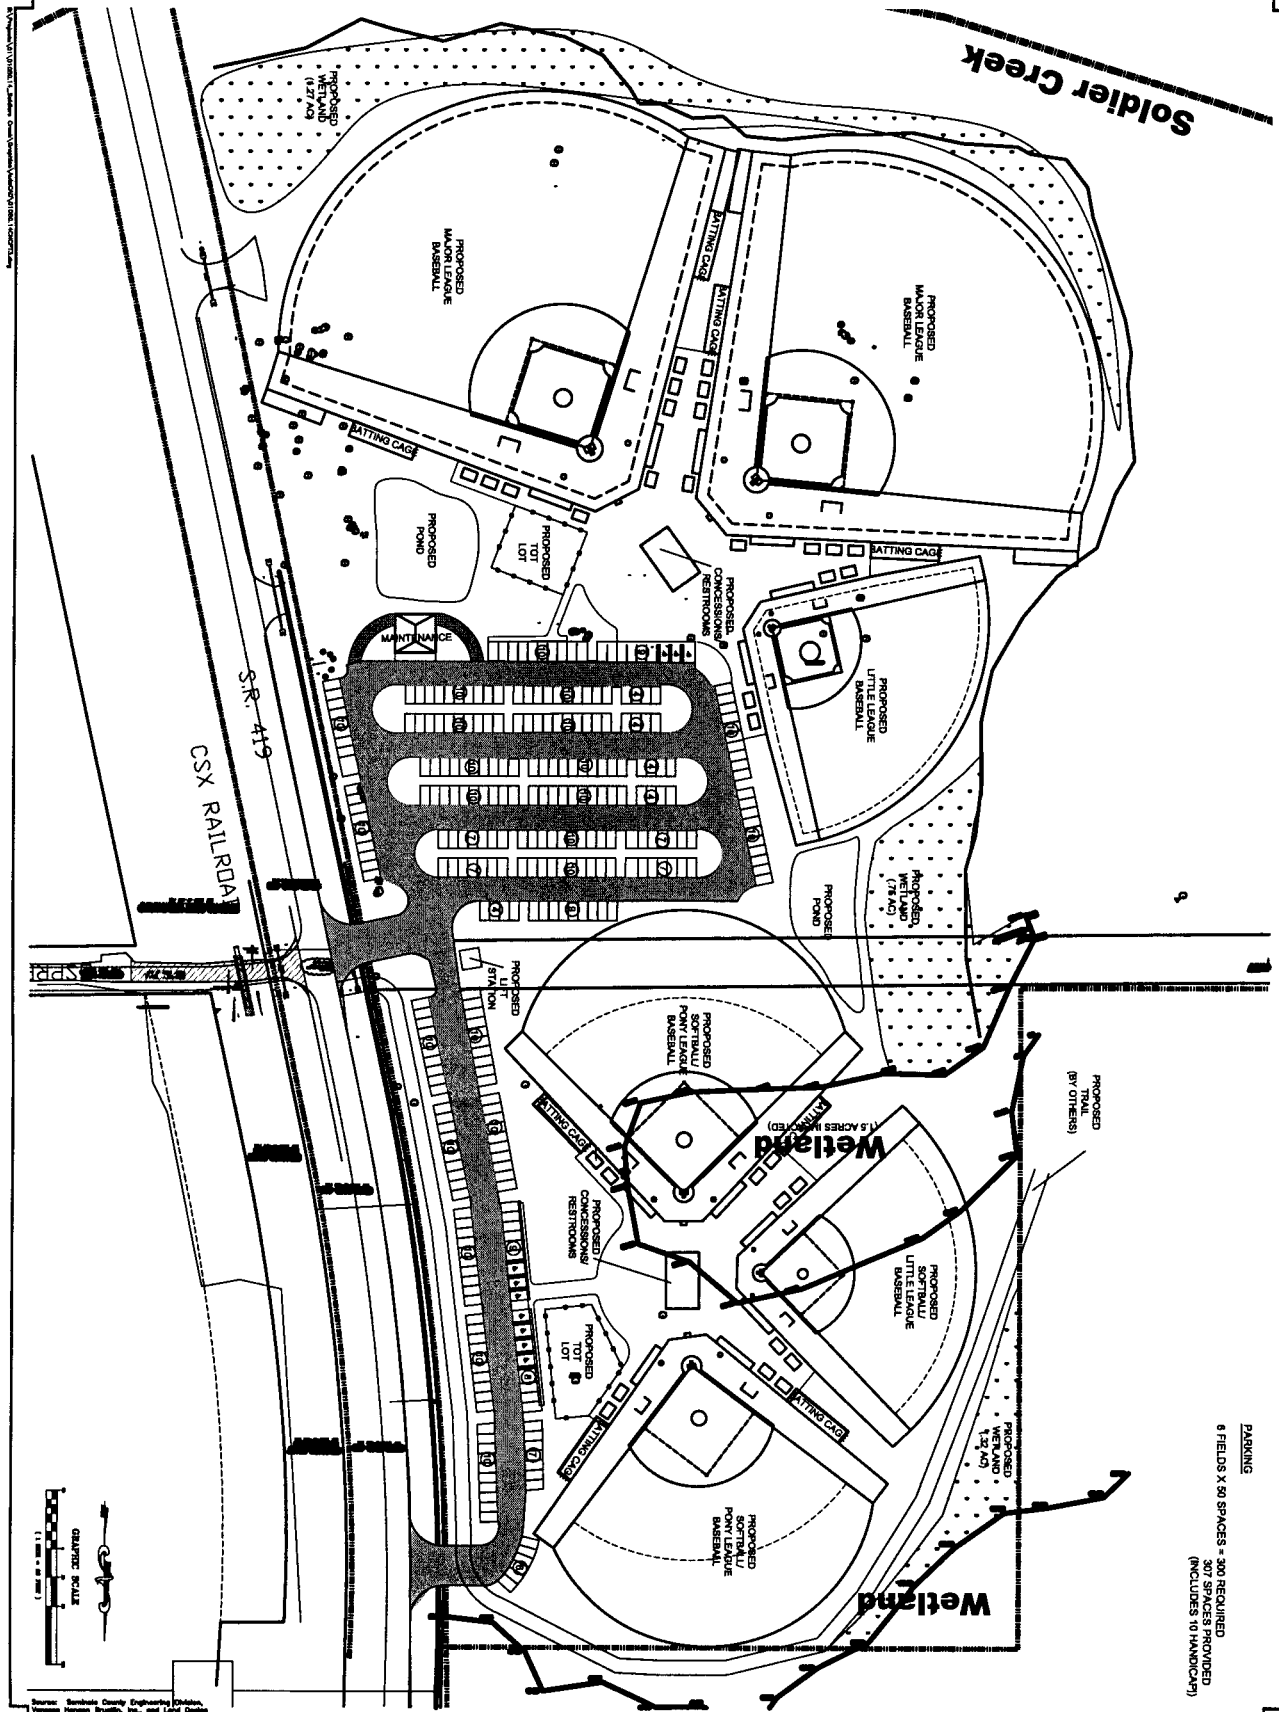

Source: Seminole County Engineering Division, Vanessa Hargett Brantly, Inc., and Land Design Innovations, Inc.

LAND DESIGN INNOVATIONS
 140 N. Orlando Ave. Suite 205
 Winter Park, Florida 32799
 Phone: 407.975.1273
 Fax: 407.975.1278

Rev.	Date	Description	By

SOLDIER'S CREEK PARK
CONCEPT 3
BASEBALL/ SOFTBALL

SEMINOLE COUNTY
PARKS AND
RECREATION
DEPTMENT

Drawn by: JCP
 Checked by: EAB
 Date: 02/06/2006
 Job No.: 01050.14

DWG. FILE:
 01050.14CNCPT3.dwg
 SHEET NO.
3