

26. Authorize Sole Source Procurement and authorize the issuance of a Purchase Order for the installation of five (5) YSI Continuous Monitoring Water Quality Stations to AMJ Equipment Corp. of Lakeland, FL (\$26,325.00).

Public Works/Stormwater requests sole source approval and waiver of the bid process to install five YSI Continuous Monitoring Water Quality Stations. At their August 13, 2002 meeting, the BCC approved the sole source purchase of the five Monitoring Systems from YSI, Inc. under a U.S. Environmental Protection Agency grant (USEPA). The five systems are now ready to be installed, however AMJ is the only approved vendor for the installation of these systems in the State of Florida.







These monitoring stations will have a direct tie into the U.S. Geological Survey's (USGS) telemetry system at four locations. The price quoted includes all labor and material necessary for the installation, plus coordination with USGS to get the stations up and running. The data collected from these instruments will be used by the County to correlate and improve real-time water quality sampling in accordance with the FDEP.

Approval of this request for a waiver is consistent with the 2002 waivers granted by the USEPA and the BCC. Funds are available in account number 077600-56063000, Project #DC69 031X. Public Works /Stormwater Division and Fiscal Services/Purchasing and Contracts Division recommend that the Board approve the Sole Source Procurement and authorize the issuance of a Purchase Order to AMJ Equipment Corp. in the amount of \$26,325.00.

**SOLE SOURCE/PROPRIETARY SOURCE
PURCHASE DATA SHEET
SEMINOLE COUNTY
PURCHASING and CONTRACTS DIVISION**

SOLE SOURCE

PROPRIETARY SOURCE

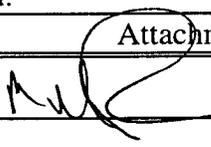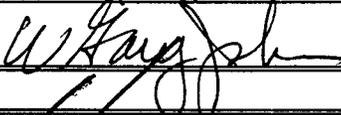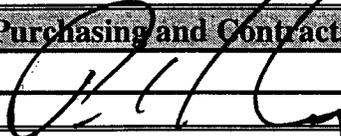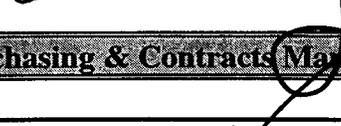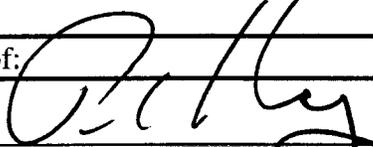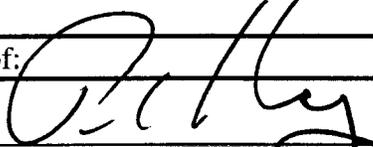Date Submitted: April 22, 2003	Requester: Marie Lackey
Requisition No: 2321363	Dept./Div. Name: PW/Road Ops & Stormwater
Item Description: Installations of Water Quality Deploy Units	
Your Selected Vendor's Name: AMJ	
Vendor's Address: 5101 Great Oak Drive, Lakeland, FL 33815	
Vendor's Phone #: 800-881-1487	Contact Name: Matt Previte
Justification (Why is this the only item which will meet your need?)	
<p>In January 2003, Road Operations & Stormwater Division purchased through the EMPACT grant five (5) highly technical water quality sampling instruments manufactured by YSI (Yellow Springs Instruments) to deploy in water bodies throughout Seminole County.</p> <p>AMJ is the only approved vendor for the YSI units in the State of Florida for sales and installation. These units will also have a direct tie into the USGS telemetry system at four (4) locations. This quote includes all labor and materials needed and coordination with USGS to get these units up and running.</p> <p>The data collected from these instruments will be used by the County to correlate and improve real-time water quality sampling as it relates directly to the TMDL process overseen by FDEP.</p>	
Vendor #1 Contacted:	Telephone:
Vendor #2 Contacted:	Telephone:
Vendor #3 Contacted:	Telephone:
Attachments: <input checked="" type="checkbox"/> Yes <input type="checkbox"/> No	
Requesting Signature: 	Date: 4/24/03
Requesting Department Director's Signature: 	Date: 4/24/03
Purchasing and Contracts Division Review	
Analyst Review: 	Date:
Supervisor Review: 	Date: 4/25/03
Purchasing & Contracts Manager - Determination	
Comments:	
Approval/Disapproval of: 	
Manager Signature: 	Date: 4/25/03
Purchase Order No.:	Amount of Purchase: \$ 26,325.00



Submitted to:

Kim Ormberg
 Seminole County BOCC
 Stormwater Division
 520 W Lake Mary Blvd, Suite 200
 Sanford, FL 32773
 Tel: (407) 665-5765 Fax: () -

We've Moved!

Only our street address is new:
 5101 Great Oak Drive, Lakeland, FL 33815

Proposal: 2003-0270

Please reference this number on all related correspondence.

Date: 02/19/03 Inquiry # Valid 30Days
 Page: 1 Job # Account # 26959

Local Sales: Matt Previte
 Submitted by: Matt Previte

Tax Exempt ID:
 Terms: New/Pending Approval
 Ship Via: UPS


Thank you for your interest in AMJ Equipment Corporation. We are pleased to submit the following for your approval. If you have any questions or require additional information, please call us at 1-800-881-1487.

Qty	Item Part Number	Customer Stock Number, If Any	Price Each	Total Price
1	Enviro/Service AMJ Installation and Materials for Springs Landing Site. Includes small step/platform for enclosure access.	Enviro/Service	6,689.00	6,689.00
1	Enviro/Service AMJ Installation and Materials for SR 46 Site. To be installed on opposite side of bridge from the USGS site. Includes installation of a gate in existing fence.	Enviro/Service	8,105.00	8,105.00
1	Enviro/Service AMJ Installation and Materials for Snowhill Road Site. To be installed on same side as former monitoring station but separate from its structure. Includes installation of a gate in existing fence.	Enviro/Service	8,105.00	8,105.00
1	Enviro/Service AMJ Installation and Materials for Lake Jesup Site. To be installed on USGS platform, but separate and out of the way of their existing systems.	Enviro/Service	3,426.00	3,426.00
1	Enviro/Integration AMJ Courtesy Programming and Training on the YSI 6200 Systems.	Enviro/Integration	0.00	0.00



Thank you for the inquiry. Please call me with any questions.
 Best Regards,
 Matt Previte

Subtotal	\$26,325.00
S/H	\$0.00
Tax	\$0.00
Total	\$26,325.00

FOB: Origin. Freight will be prepaid and added to your invoice, unless otherwise stated above.

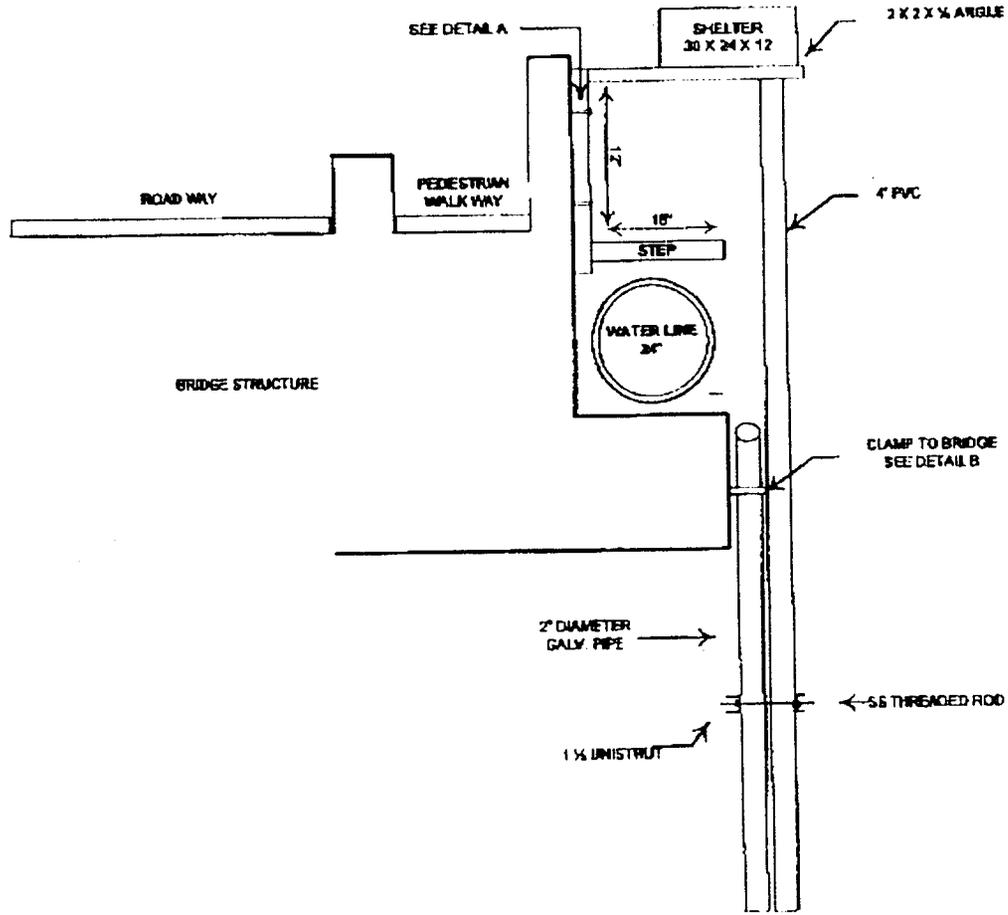


- NOTES:
1. MOUNT 2 x 2 x 1/2" ANGLE IRON ON SIDE OF BRIDGE WALL. MOUNT ENCLOSURE 30 x 24 x 12 IN-4 TO ANGLE IRON.
 2. HYD POUND 2" RIGID CONDUIT INTO STREAM BED (4 MIN) AND SECURE TO BRIDGE WALL.
 3. INSTALL 1X UNISTRUT TO 2" CONDUIT TO ANCHOR 4" PVC SCH 80 PIPE TO U-BOLTS.

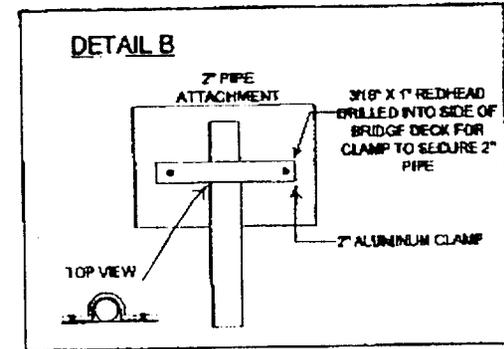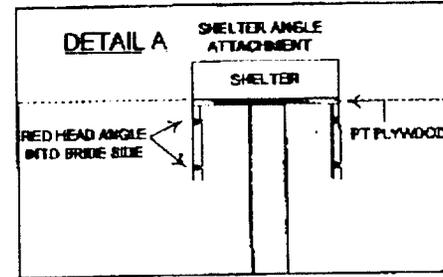

	FILENAME WEKKA RIVER SITE 4 VSD			
	DESCRIPTION LITTLE WEKKA RIVER AT SPRINGS LANDING BLVD. (SEC. 35 - 20 - 20)			
DATE 2/4/2003	SIZE	FORM NO	DWG NO	REV 1
DRAWN BY TMAZ	SCALE NOT TO SCALE	SHEET		1 OF 1




No. 0032 P. 2

Feb. 10. 2003 11:22AM SUTRON

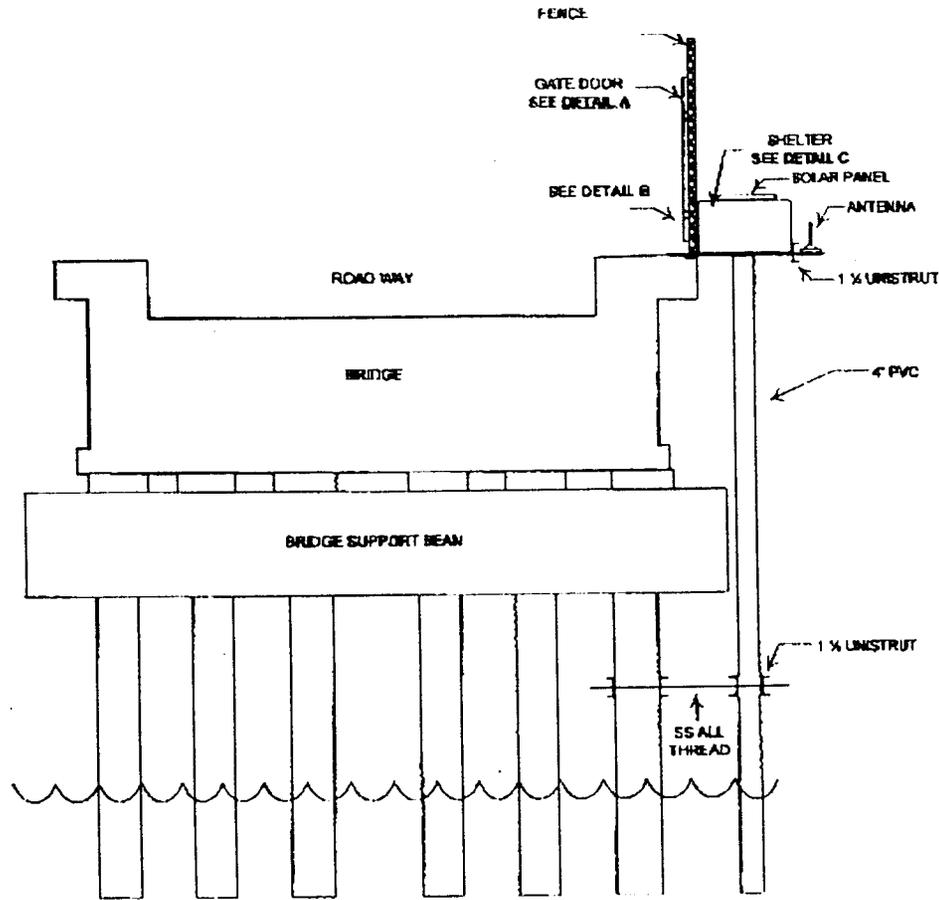


NOTES:

1. INSTALL TO GO ON SOUTH SIDE OF BRIDGE
2. INSTALL GATE AS IN SITE #2
3. ATTACH 2 PCS 1 1/2 UNISTRUT TO BRIDGE TOP EXTENDING OUTWARD
4. ATTACHED ENCLOSURE TO UNISTRUT
5. INSTALL 4\"/>

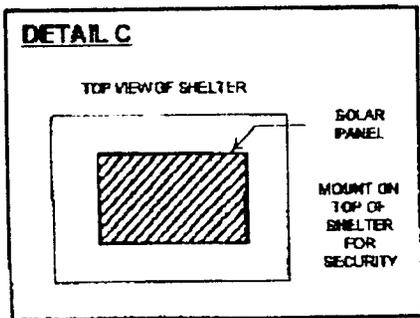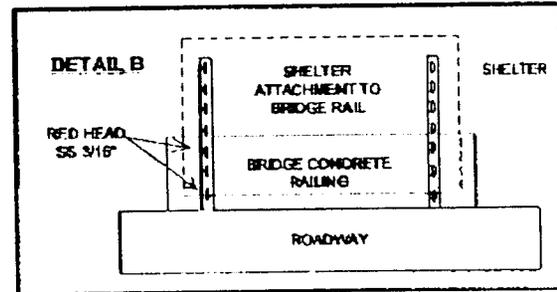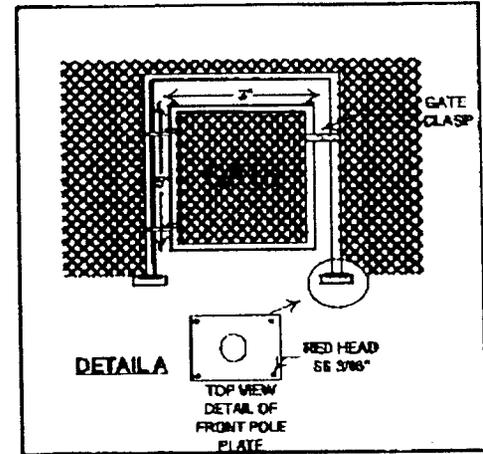

	FILENAME WENOVA RIVER SITE 3 VSD			
	DESCRIPTION BIG WENOVA RIVER AT S.R. 46 (SEC 28 - 18 - 25)			
DATE 2/6/2003	SIZE	FSCM NO	DWG NO	REV 2
DRAWN BY YDIAZ	SCALE NOT TO SCALE	SHEET		1 OF 1

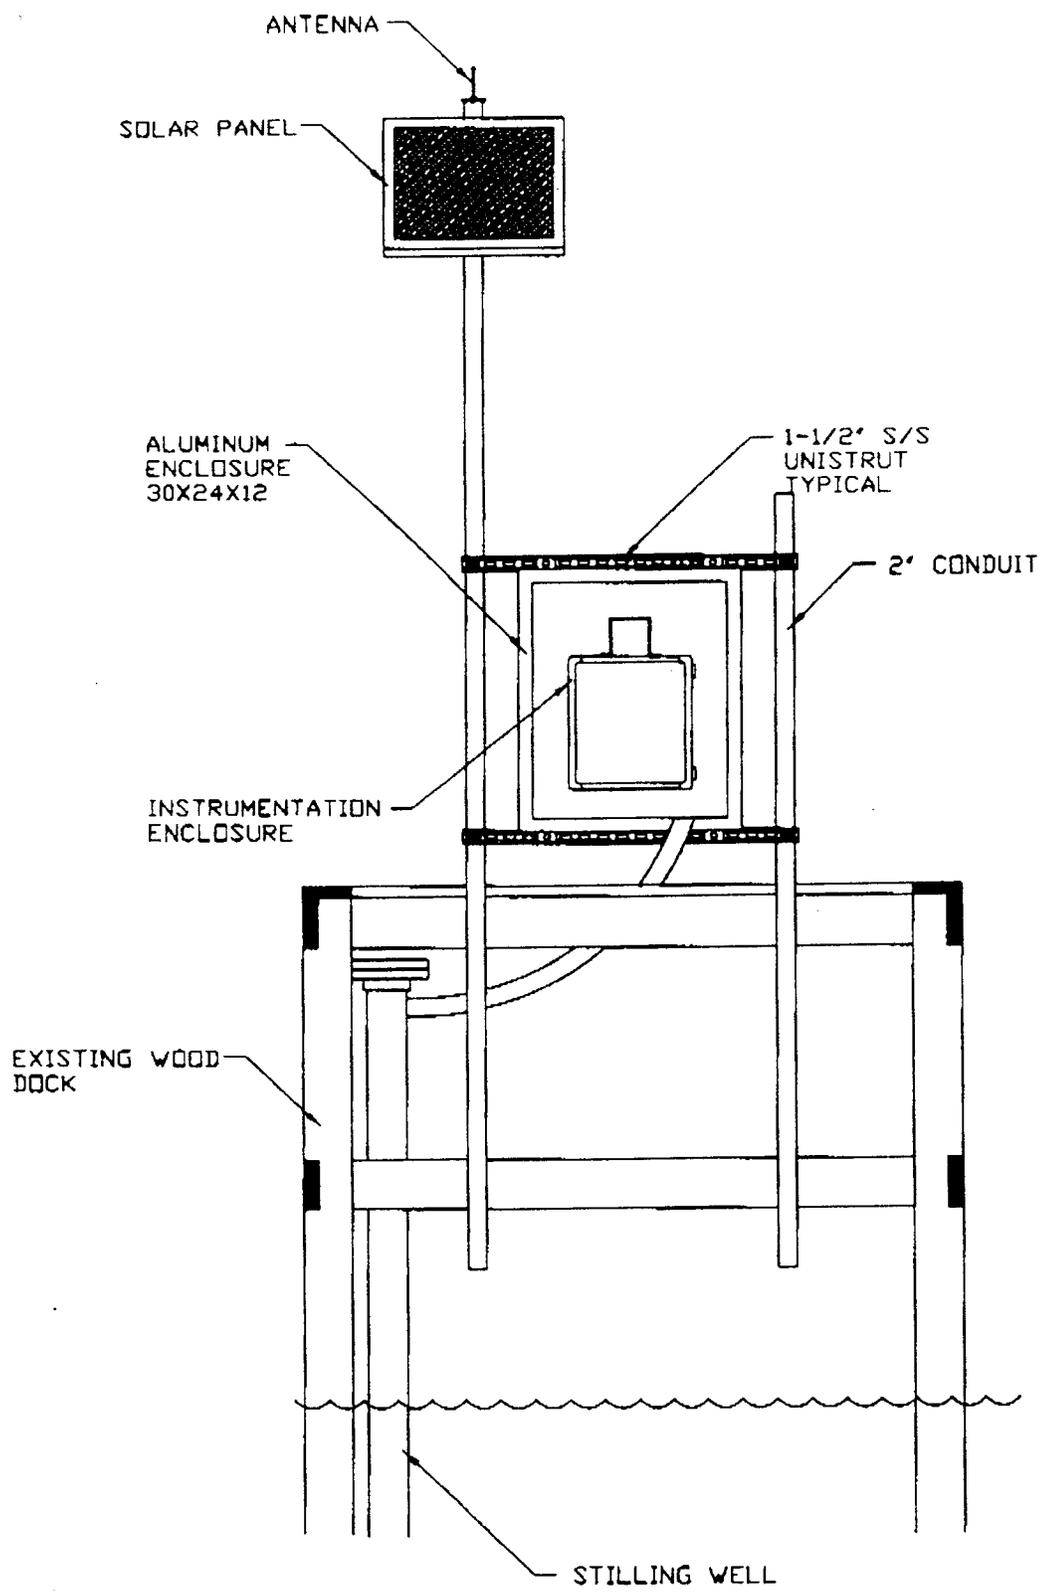





FRONT VIEW
FROM INSIDE STRUCTURE

NO.	DATE	DESCRIPTION



AMJ EQUIPMENT CORPORATION
ENVIRONMENTAL DIVISION
 POST OFFICE BOX 1048, LAKELAND, FL 33808
 (889) 988-4800 FAX (889) 987-0277

COLUMN MOUNT INSTRUMENTATION		CUSTOMER
TITLE ENCLOSURE LAY-OUT		..
PROJECT ..		SCALE
..		NTS
DWG NUMBER	REV	SHEET
ENV101702	A	1 OF 1

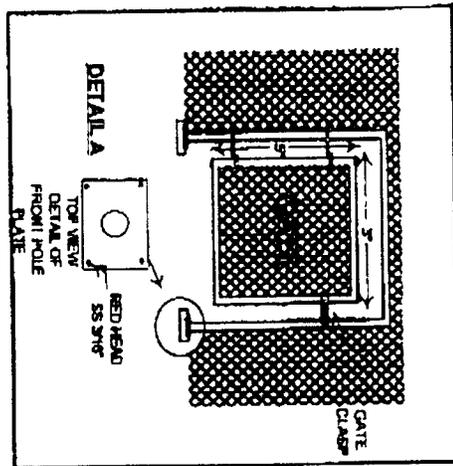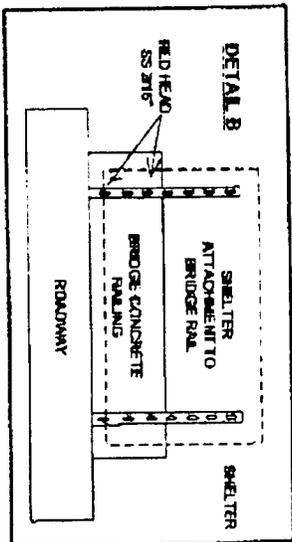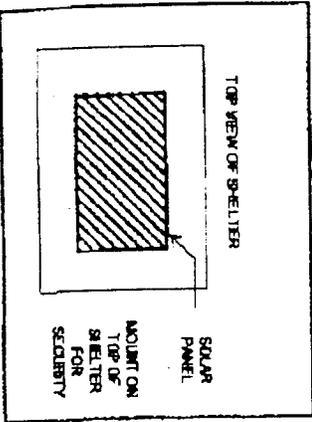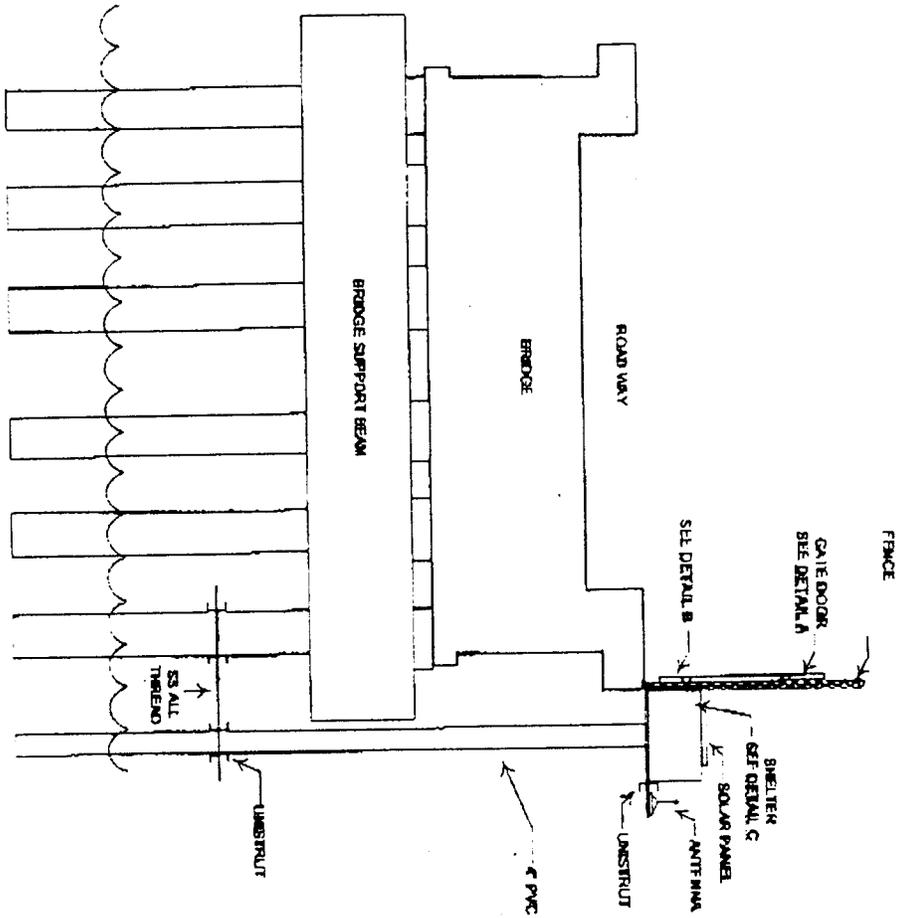

- NOTES:
1. INSTALL 2 PC OF 1/2 UNSTRUCT TO BRIDGE TOP RAIL. 1/2 BOLTS
 2. 1/2 UNSTRUCT
 3. MOUNT ENCLOSURE TO UNSTRUCT
 4. INSTALL 4 BOLT FLANGE TO BOTTOM OF ENCLOSURE
 5. USE SCH 40 4 PVC TO EXTEND INTO WATER
 6. ANCHORE 4 PVC TO COLUMN 2 PCS OF 1 1/2 UNSTRUCT CONNECTED TOGETHER WITH ALL THREAD AROUND COLUMN
 7. DO NOT DRILL HOLE IN COLUMN
 8. DO NOT DRILL HOLE IN COLUMN
DATE		DRAWN BY		TITLE	
2/6/2003		TDMZ		SUTRON	
ECHONUCOMATION RIVER SITE 2VSD BRG ECONUCOMATION RIVER AT SNOW-HILL ROAD (DEC. 9-21-02)					
SCALE	NOT TO SCALE	SIZE	FSCAL NO	DATE NO	REV
					1

25. **Authorize Sole Source Procurement and authorize the issuance of a Purchase Order for five (5) YSI Continuous Monitoring Water Quality Stations to Endeco YSI, Inc., Marion, MA, (\$89,897.40).**

Public Works/Stormwater requests sole source approval and waiver of the bid process to purchase the equipment necessary to deploy five continuous water quality monitoring stations

Public Works/Stormwater currently has one active station and has a US EPA grant that provides for five (5) additional stations to be purchased and added to the existing Seminole Watershed Atlas. In order to maintain consistency with the current system, the additional stations must be purchased from sole provider, Endeco YSI, Inc. of Marion, MA.

The EPA has waived their competition requirements and agreed to a noncompetitive procurement (see the waiver on page 3 of the attached US EPA EMPACT Grant #R-82932001, "An Online Dynamic Watershed Atlas for Seminole County").

Funds are available in account number 077600-56068000, (Stormwater, Construction & Design), Project #DC69173X). Public Works/Stormwater and Fiscal Services/Purchasing and Contracts Division recommend that the Board authorize the Sole Source Procurement and authorize the issuance of a Purchase Order to Endeco YSI, Inc.

*Approved by the Board
8/13/02 Asceda*

SEANOLE CITY PURCHASING

2003 APR 24 AM 10:51

Handwritten: ~~1375~~
Glover

R E Q U I S I T I O N

BUYER POLS01

SECT/FUND 077600

REQUESTED 04/22/03
BY STORMWATER - 13000

REQUIRED
CONTACT pws01

APPROVED 04/24/03

AWARDED

Handwritten: Property down empty up.

ITEM	VENDOR VEND PROD NO COMMODITY NO	QUANTITY UNIT MEASURE	UNIT PRICE	EXTEND PRICE	TAX FREIGHT	TOTAL PRICE
1	29230 AMJ EQUIPMEN	1.00		6,689.00	.00	6,689.00
		EA	6,689.00		.00	
AMJ INSTALLATION AND MATERIALS FOR SPRINGS LANDING SITE, INCLUDES SMALL STEP/PLATFORM FOR ENCLOSURE ACCESS CONTACT: MARIE LACKEY						
2	29230 AMJ EQUIPMEN	1.00		8,105.00	.00	8,105.00
		EA	8,105.00		.00	
AMJ INSTALLATION AND MATERIALS FOR SR 46. TO BE INSTALLED ON OPPOSITE SIDE OF BRIDGE FROM THE USGS SITE, INC/INSTALLATION OF A GATE IN EXISTING FENCE.						
3	29230 AMJ EQUIPMEN	1.00		8,105.00	.00	8,105.00
		EA	8,105.00		.00	
AMJ INSTALLATION AND MATERIALS FOR SNOWHILL RD SITE. INSTALLED ON SAME SIDE AS FORMER MONITORING STATION BUT SEPARATE FROM STRUCTURE, INCLUDES INSTALLATION OF GATE ON EXIST FENCE						

R E Q U I S I T I O N

BUYER POLS01

SECT/FUND 077600

REQUESTED 04/22/03
BY STORMWATER - 13000

REQUIRED
CONTACT pws01

APPROVED 04/24/03

AWARDED

ITEM	VENDOR VEND PROD NO COMMODITY NO	QUANTITY UNIT MEASURE UNIT PRICE	EXTEND PRICE	TAX FREIGHT	TOTAL PRICE
4	29230 AMJ EQUIPMEN	1.00	3,426.00	.00	3,426.00
		EA		.00	
			3,426.00		

AMJ INSTALLATION AND MATERIALS FOR LAKE JESUP SITE
INSTALLED ON USGS PLATFORM, BUT SEPERATE AND OUT
OF THE WAY OF THEIR EXISTING SYSTEMS.
COURTESY PROGRAMMING AND TRAINING ON THE YSI
6200 SYSTEMS.

077600 56063000DC69031X56063000 26,325.00

REQUISITION TOTAL 26,325.00

*Prissy back
sole source
or
S.D. ?*