

LOCATION MAP

PROPOSED 10' DRAINAGE EASEMENT VACATE

RESOLUTION NO.: 2004-R-

THE FOLLOWING RESOLUTION WAS ADOPTED AT THE REGULAR MEETING OF THE BOARD OF COUNTY COMMISSIONERS OF SEMINOLE COUNTY, FLORIDA ON THE 27th DAY OF July A.D., 2004.

RESOLUTION TO VACATE AND ABANDON A DRAINAGE EASEMENT

Whereas, a Petition was presented on behalf of
THOMAS & LINDA JONES

to the Board of County Commissioners of Seminole County, Florida, requesting the closing, vacating and abandoning of the following described drainage easement to-wit:

SEE EXHIBIT "A"

Whereas, after due consideration the Board of County Commissioners of Seminole County, Florida, has determined that the abandonment of the above described drainage easement is in the best interest of the County and the public.

NOW THEREFORE BE IT RESOLVED by the Board of County Commissioners of Seminole County, Florida, that the above described drainage easement be, and the same is hereby abandoned, closed and vacated, and that all right in and to the same on behalf of the County and the public is hereby disclaimed.


PASSED AND ADOPTED this 27th day of July A.D., 2004

ATTEST:

**BOARD OF COUNTY COMMISSIONERS
OF SEMINOLE COUNTY, FLORIDA**

MARYANNE MORSE
CLERK OF THE CIRCUIT COURT
SEMINOLE COUNTY, FLORIDA

BY: _____
DARYL G. MCLAIN
CHAIRMAN

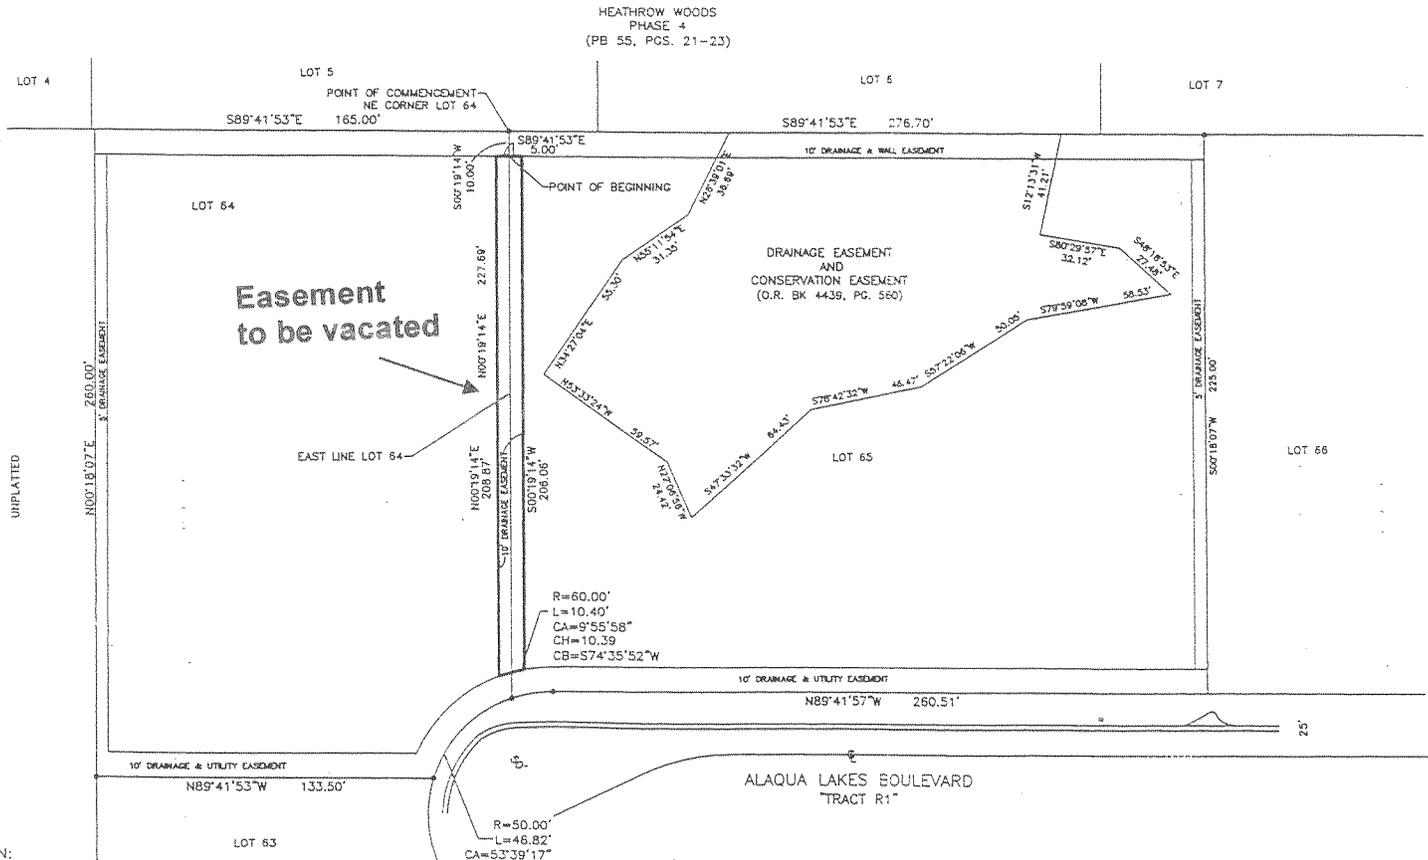

DESCRIPTION:

A PART OF LOTS 64 AND 65, ALAQUA LAKES PHASE 7, AS RECORDED IN PLAT BOOK 61, PAGES 20-24 OF THE PUBLIC RECORDS OF SEMINOLE COUNTY, FLORIDA; BEING MORE PARTICULARLY DESCRIBED AS FOLLOWS:

COMMENCE AT THE NORTHEAST CORNER OF LOT AFORESAID LOT 64, THENCE RUN S.00°19'14"W. ALONG THE EAST LINE OF LOT 64 A DISTANCE OF 10.00 FEET; THENCE S.89°41'53"E. 5.00 FEET; THENCE S.00°19'14"W. A DISTANCE OF 206.06 FEET TO A POINT ON A CURVE CONCAVE SOUTHERLY HAVING A RADIUS OF 60.00 FEET, A CENTRAL ANGLE OF 9°55'58" AND A CHORD BEARING OF S.74°35'52"W.; THENCE RUN ALONG THE ARC OF SAID CURVE A DISTANCE OF 10.40 FEET; THENCE N.00°19'14"E. A DISTANCE OF 208.87 FEET; THENCE S.89°41'53"E. A DISTANCE OF 5.00 FEET TO THE POINT OF BEGINNING.

HENRICH-LUKE & SWAGGERTY, LLC
 surveyors & mappers

 723 Executive Drive
 Winter Park, Florida 32789
 (407) 647-7346
 FAX (407) 647-8097
 Licensed Business No. 7276

Mark I. Luke
 Mark I. Luke
 Professional Surveyor and Mapper
 Florida Registration No. 5006

SKETCH OF DESCRIPTION	
DAVE BREWER, INC.	
THIS IS NOT A BOUNDARY SURVEY	
DATE OF FIELD SURVEY	JOB NO.
	D9983
SCALE	DRAWN BY
1"=60'	MIL
CHECKED BY	MIL

BASIS OF BEARINGS: PLAT OF ALAQUA LAKES 7

EXHIBIT A

FILE: 287-04