

SEMINOLE COUNTY GOVERNMENT
AGENDA MEMORANDUM

SUBJECT: 784 Arletta Street Rezone, Rezone from A-1 (Agriculture) to C-3 (General Commercial and Wholesale) (Earl W. Mike, Applicant)

DEPARTMENT: Planning & Development DIVISION: Planning

AUTHORIZED BY: Dan Matthys  CONTACT: Jeff Hopper EXT 7431

Agenda Date <u>08/09/05</u>	Regular <input type="checkbox"/>	Work Session <input type="checkbox"/>	Briefing <input type="checkbox"/>
	Public Hearing – 1:30 <input checked="" type="checkbox"/>	Public Hearing – 7:00 <input type="checkbox"/>	

MOTION/RECOMMENDATION:

1. Enact an ordinance to APPROVE the requested rezone from A-1 (Agriculture) to C-3 (General Commercial and Wholesale District) for a 0.92-acre site located on the south side of Arletta Street, 200 feet east of SR 434, per the attached staff report (Earl W. Mike, applicant); or
2. DENY the requested rezone from A-1 (Agriculture) to C-3 (General Commercial and Wholesale District) for a 0.92-acre site located on the south side of Arletta Street, 200 feet east of SR 434, (Earl W. Mike, applicant); or
3. CONTINUE the item to a time and date certain.

District 3 – Van Der Weide

Jeff Hopper-Senior Planner

BACKGROUND:

The applicant requests C-3 zoning on property with an Industrial future land use designation. The subject property is the applicant's home, which could be sold for commercial development upon approval of the rezone.

PLANNING & ZONING COMMISSION RECOMMENDATION:


On June 1, 2005, the Planning & Zoning Commission voted 5-0 to recommend APPROVAL of the request.

STAFF RECOMMENDATION:

Staff recommends APPROVAL of the requested rezone from A-1 (Agriculture) to C-3 (General Commercial and Wholesale District) for a 0.92-acre site located on the south side of Arletta Street, 200 feet east of SR 434, per the attached staff report (Earl W. Mike, applicant).

Reviewed by:	<u>EH</u>
Co Atty:	<u>EH</u>
DFS:	
OTHER:	<u>AMM</u>
DCM:	<u>AMM</u>
CM:	<u>EH</u>
File No.	<u>ph130pdp02</u>

The presence of any wetlands and/or flood-prone areas is determined on a site by site basis.
 Boundary adjustments may be made based upon more definitive on-site information obtained during the development review process.
 *Wetland information, based on National Wetland Inventory Maps, provided by SJRWMD.
 Floodprone area information, based on Flood Insurance Rate Maps, provided by FEMA.

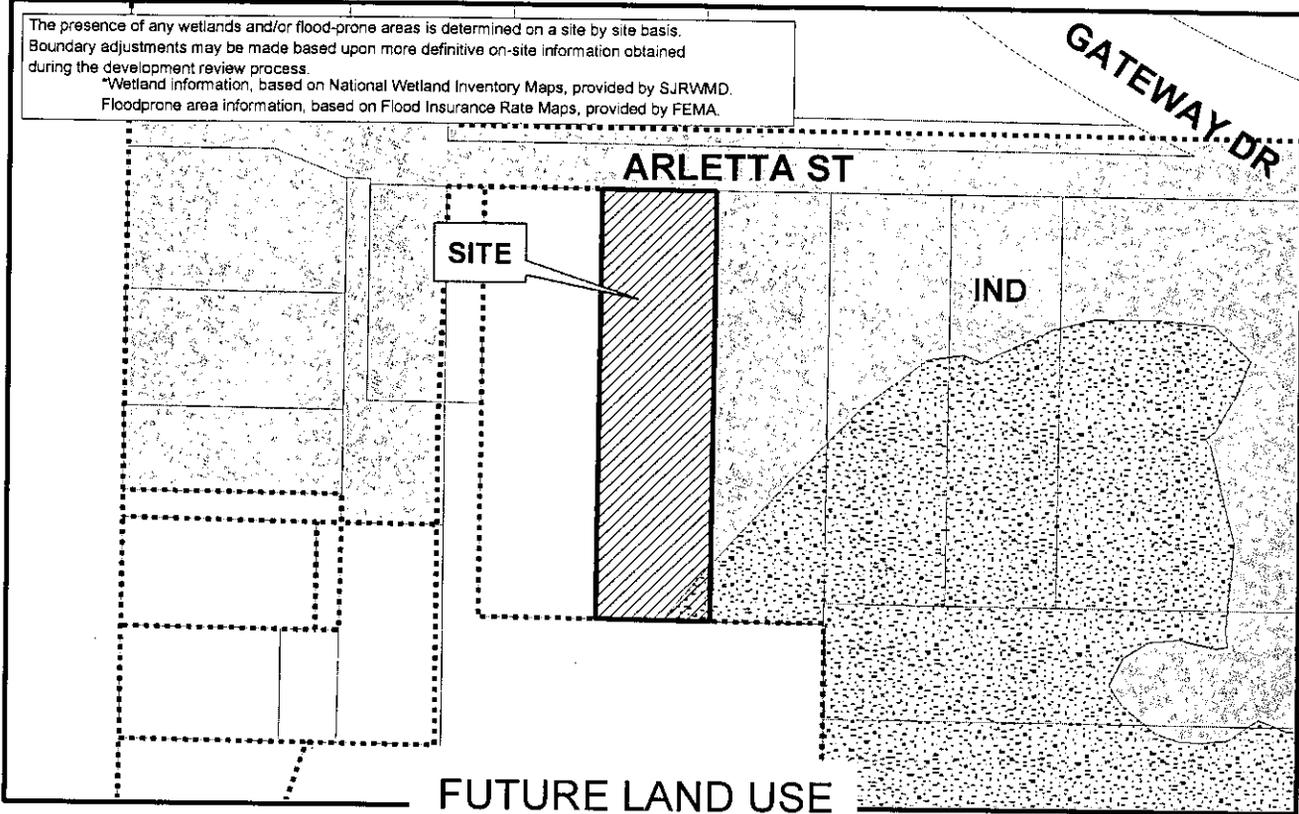


FUTURE LAND USE

Site
 Municipality
 IND
 CONS


Applicant: Earl and Earnestine Mike
 Physical STR: 21-21-29-300-0180-0000
 Gross Acres: .92 +/- BCC District: 3
 Existing Use: Residential
 Special Notes: None

	Amend/ Rezone#	From	To
FLU	--	--	--
Zoning	Z2005-015	A-1	C-3

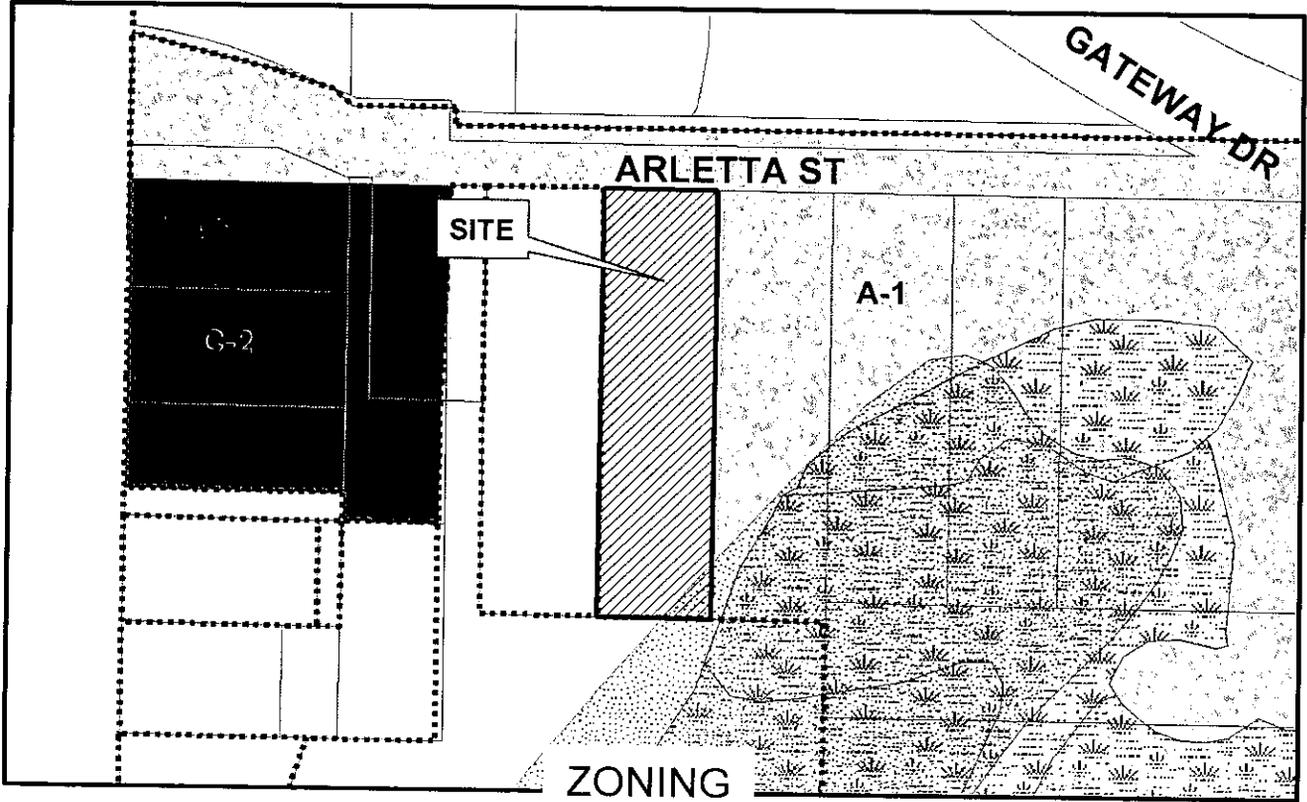

ZONING

Municipality
 A-1
 C-2
 FP-1
 W-1

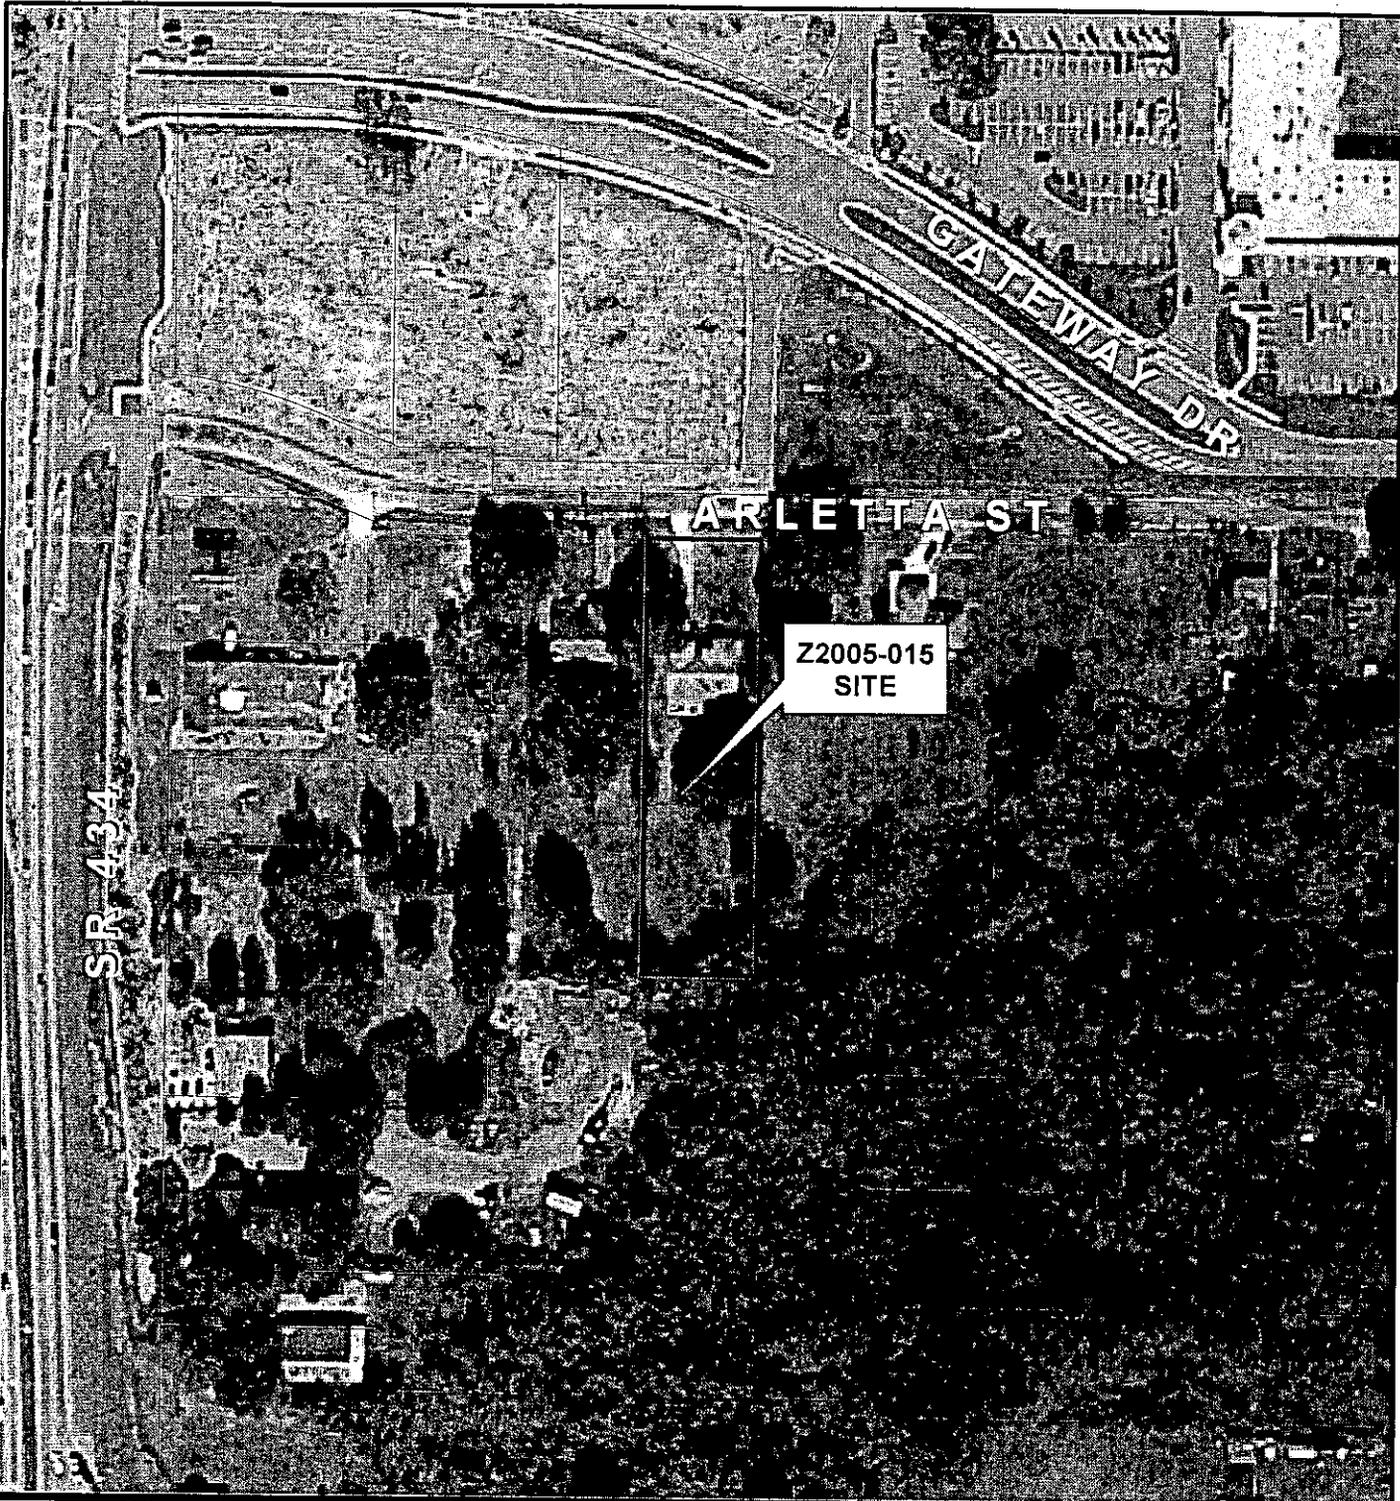

Rezone No: Z2005-015


From: A-1 To: C-3

 Parcel

 Subject Property



January 2004 Color Aerials

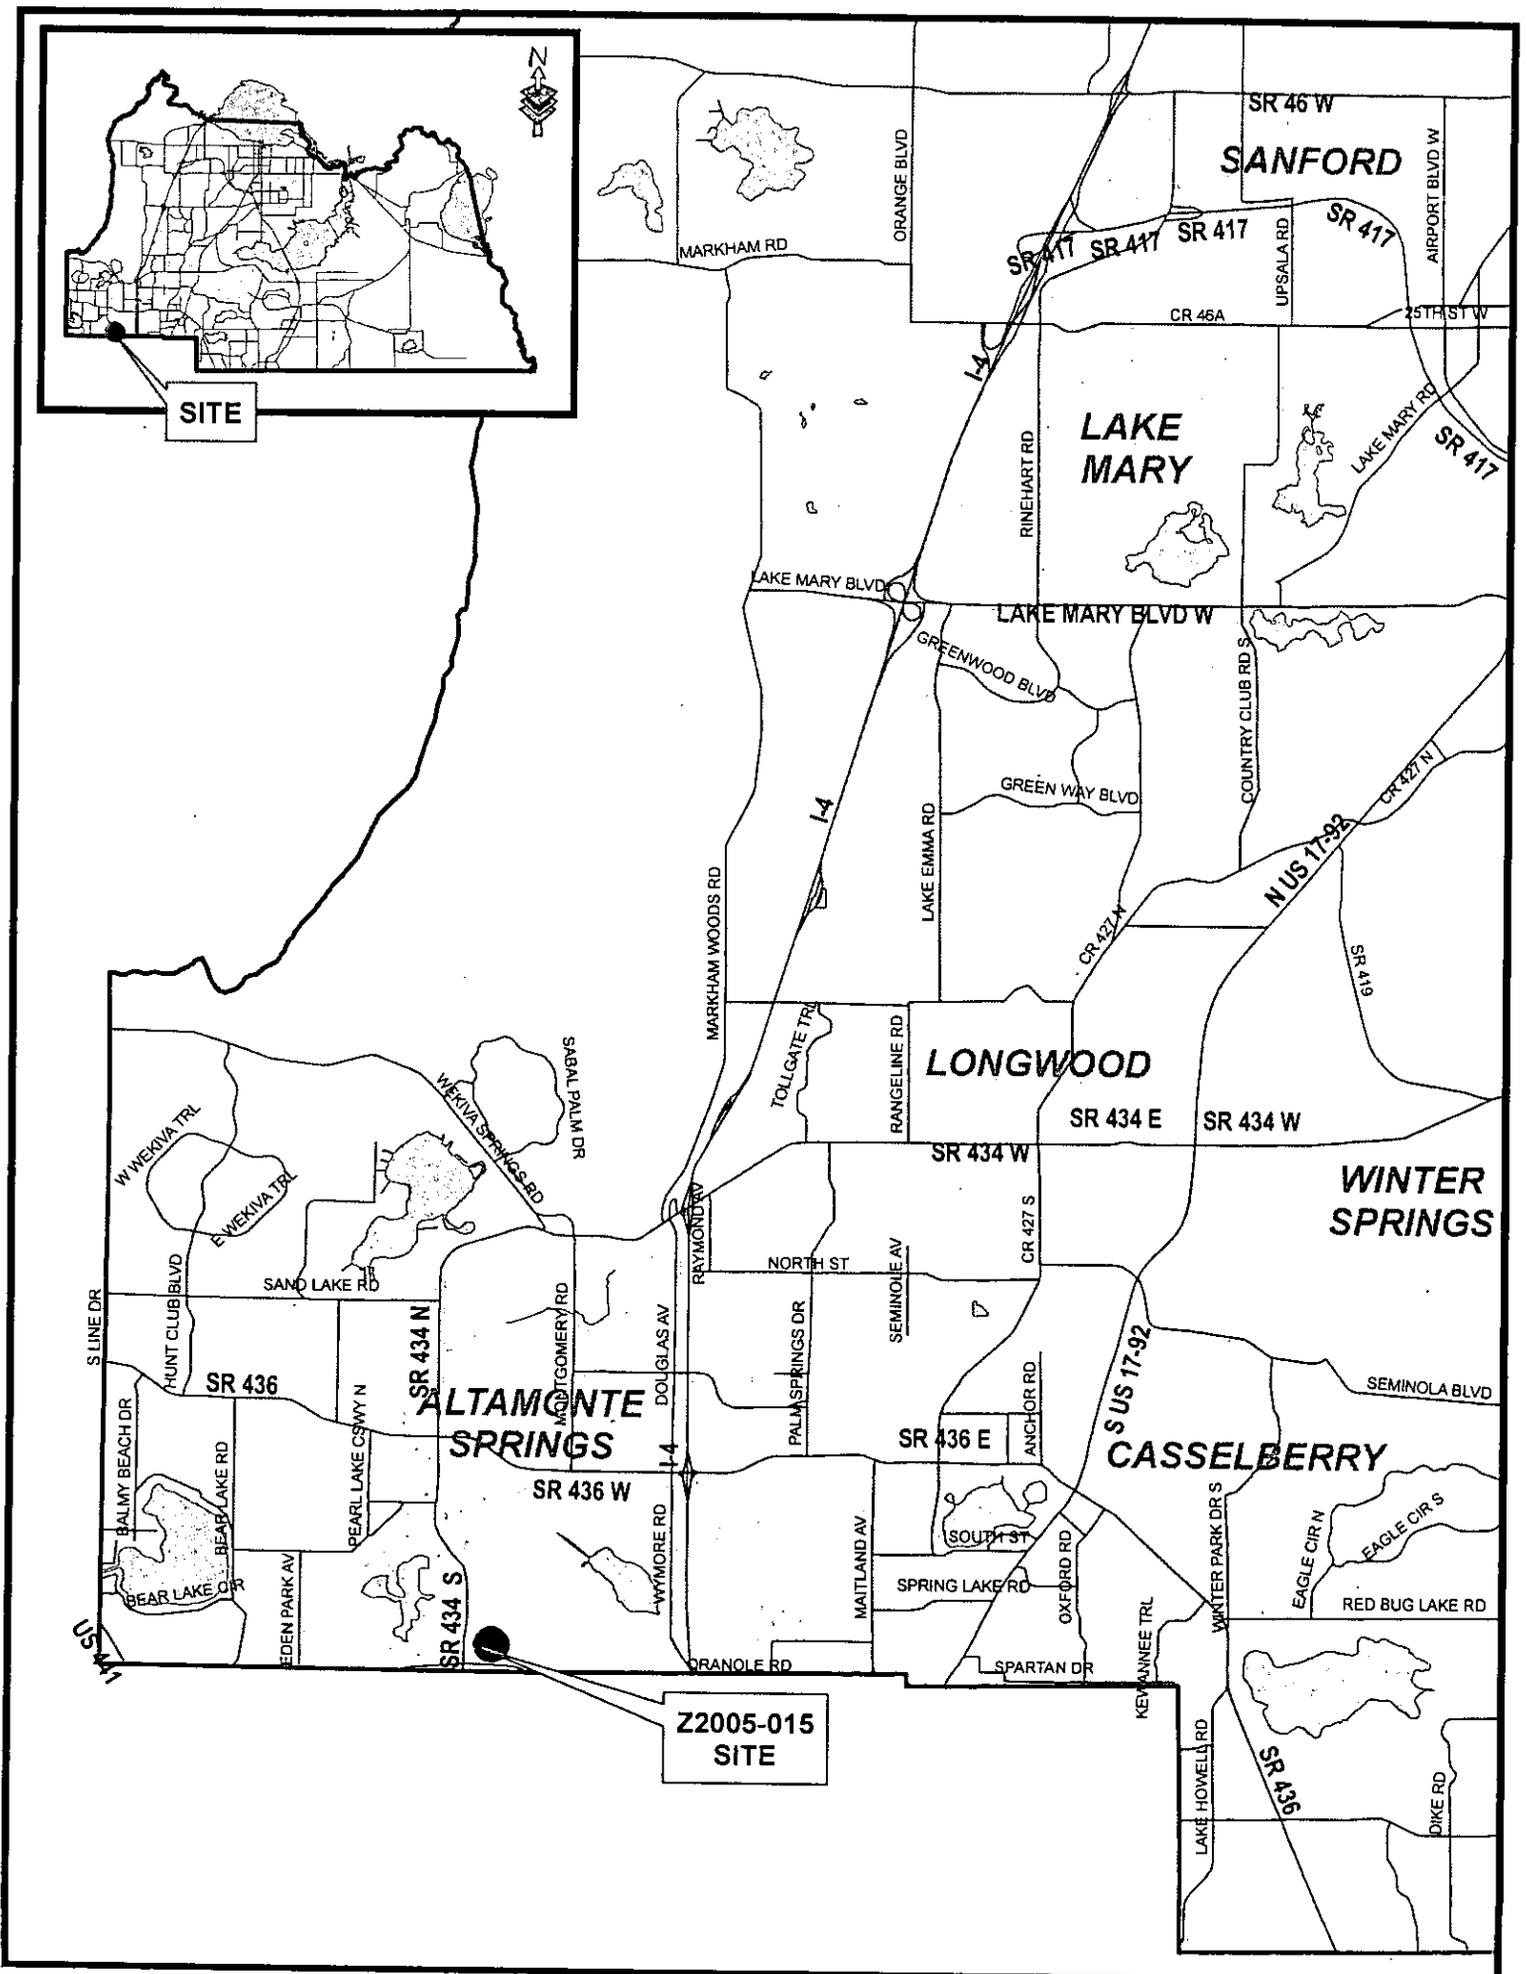

SITE

**Z2005-015
SITE**

784 ARLETTA STREET REZONE

REQUEST INFORMATION	
APPLICANT	Earl W. and Ernestine F. Mike
PROPERTY OWNER	Earl W. and Ernestine F. Mike
REQUEST	A-1 (Agriculture) to C-3 (General Commercial & Wholesale)
HEARING DATE (S)	P&Z: June 1, 2005 BCC: August 9, 2005
PARCEL NUMBER	21-21-29-300-0180-0000
LOCATION	South side of Arletta Street, 200 feet east of SR 434
FUTURE LAND USE	Industrial
FILE NUMBER	Z2005-015
COMMISSION DISTRICT	3 – Van Der Weide

OVERVIEW

Zoning Request: The applicant requests C-3 on property in the Industrial future land use designation of the Vision 2020 Plan. The applicant or a purchaser could redevelop the subject property for retail uses or heavier commercial uses such as wholesaling or storage. The required site plan review process will address site design issues, such as access to public streets, stormwater management, landscaping, and lighting. The Development Review Division would conduct this evaluation upon receipt of a specific development proposal.

Existing Land Uses:

(North)

(West)

MIXED USE (City) Vacant <i>Mixed Use District</i>	MIXED USE (City) Vacant <i>Mixed Use District</i>	MIXED USE (City) Vacant <i>Mixed Use District</i>
OFFICE-COMMERCIAL (City) Vacant <i>Mixed Office Commercial</i>	INDUSTRIAL (SUBJECT PROPERTY) Residence A-1	INDUSTRIAL SF residential A-1
OFFICE-COMMERCIAL (City) Vacant <i>Mixed Office Commercial</i>	OFFICE-COMMERCIAL (City) Vacant <i>Mixed Office Commercial</i>	OFFICE-COMMERCIAL (City) Vacant <i>Mixed Office Commercial</i>

(East)

(South)

***Bold** text depicts future land use designation, plain text depicts the existing use, and *italicized* text depicts zoning district. See enclosed future land use and zoning map for more details.

SITE ANALYSIS

Facilities and Services:

1. The impacts of development shall not occur until adequate facilities and services are available.
2. The proposed rezone is consistent with the adopted future land use designation assigned to the property, and does not alter the options or long range strategies for facility improvements or capacity additions included in the Support Documentation to the Vision 2020 Plan.
3. The site is not in a designated water or sewer service area of Seminole County or any other provider. However, the site is adjacent to the established service areas of Utilities Inc. and the City of Altamonte Springs. Prior to approval of any development requiring such service, the applicant must obtain documentation from one of these providers indicating the availability of service.

Compliance with Environmental Regulations: At this time there are no concerns regarding compliance with environmental regulations.

Compatibility with Surrounding Development: The proposed C-3 zoning is compatible with the Industrial future land use designation.

Intergovernmental Notice Process: Staff sent an Intergovernmental Notice of the proposed rezone to the City of Altamonte Springs on June 29, 2005.

PLANNING & ZONING COMMISSION RECOMMENDATION:

On June 1, 2005, the Planning & Zoning Commission voted 5-0 to recommend APPROVAL of the request.

STAFF RECOMMENDATION:

Staff recommends APPROVAL of the requested rezone from A-1 (Agriculture) to C-3 (General Commercial and Wholesale District) for a 0.92-acre site located on the south side of Arletta Street, 200 feet east of SR 434, per the attached staff report (Earl W. Mike, applicant).

AN ORDINANCE AMENDING, PURSUANT TO THE LAND DEVELOPMENT CODE OF SEMINOLE COUNTY, THE ZONING CLASSIFICATIONS ASSIGNED TO CERTAIN PROPERTY LOCATED IN SEMINOLE COUNTY; ASSIGNING CERTAIN PROPERTY CURRENTLY ASSIGNED THE A-1 (AGRICULTURE) ZONING CLASSIFICATION THE C-3 (GENERAL COMMERCIAL AND WHOLESALE DISTRICT) ZONING CLASSIFICATION; PROVIDING FOR LEGISLATIVE FINDINGS; PROVIDING FOR SEVERABILITY; AND PROVIDING AN EFFECTIVE DATE.

BE IT ORDAINED BY THE BOARD OF COUNTY COMMISSIONERS OF SEMINOLE COUNTY, FLORIDA:

Section 1. LEGISLATIVE FINDINGS.

(a) The Board of County Commissioners hereby adopts and incorporates into this Ordinance as legislative findings the contents of the documents titled "784 Arletta Street Rezone."

(b) The Board hereby determines that the economic impact statement referred to by the Seminole County Home Rule Charter is unnecessary and waived as to this Ordinance.

Section 2. REZONINGS. The zoning classification assigned to the following described property is changed from A-1 (Agriculture) to C-3 (General Commercial and Wholesale):

LEG SEC 21 TWP 21S RGE 29E E 100 FT OF W 560 FT OF N 400 FT OF SE 1/4 OF SE 1/4 (LESS RD)

Section 3. SEVERABILITY. If any provision of this Ordinance or the application thereof to any person or circumstance is held invalid, it is the intent of the Board of County Commissioners that the invalidity shall not affect other provisions or applications of this Ordinance which can be given effect without the invalid provision or application, and to this end the provisions of this Ordinance are declared severable.

Section 4. EFFECTIVE DATE. A certified copy of this Ordinance shall be provided to the Florida Department of State by the Clerk of the Board of County Commissioners in accordance with Section 125.66, Florida Statutes, and this Ordinance shall be effective upon filing with the Department of State.

ENACTED this 9th day of August, 2005

BOARD OF COUNTY COMMISSIONERS
SEMINOLE COUNTY, FLORIDA

By: _____
Carlton D. Henley
Chairman