

**SEMINOLE COUNTY GOVERNMENT
AGENDA MEMORANDUM**

SUBJECT: Florida Recreation Development Assistance Program (FRDAP)
Grant Applications – Jetta Point and Soldiers Creek Parks

DEPARTMENT: Fiscal Services **DIVISION:** Grants Administration

AUTHORIZED BY: Lisa Spriggs **CONTACT:** Jennifer Bero **EXT.** 7125

Agenda Date <u>09/12/06</u> Regular <input type="checkbox"/> Consent <input checked="" type="checkbox"/> Work Session <input type="checkbox"/> Briefing <input type="checkbox"/> Public Hearing – 1:30 <input type="checkbox"/> Public Hearing – 7:00 <input type="checkbox"/>
--

MOTION/RECOMMENDATION:

Approve to submit two (2) grant applications to the Florida Recreation Development Assistance (FRDAP) Program for the development of Jetta Point and Soldiers Creek Parks; and, authorize the County Manager to execute supporting documents.

[Dept Contact: Suzy Goldman (407) 665-1600]

BACKGROUND:

The Florida Department of Environmental Protection is offering the FRDAP Grant Program to assist in the development of public outdoor recreation areas and facilities. The program allows for multiple application submissions when projects are developed in phases or with multiple amenities. As supported by our grants consultant, staff would like to pursue the FRDAP Grant for the following projects:


- Jetta Point Park – The application would detail the amenities shown on the attached site plan, amenities not included in the conceptual plan submitted with the original application.
- Soldiers Creek Park - The FRDAP Grant was awarded to Seminole County in FY 04/05 in the amount of \$145,000 for minor renovations to the park. In August 2005 [during FY 05/06 budget worksessions], staff was directed to expand the scope of the project to include major redevelopment of the site. To maximize dollars for the redevelopment, staff proposes to return the original award to the grantor and submit a revised application detailing the amenities included

Reviewed by:
Co Atty: _____
DFS: _____
Other: _____
DCM: _____
CM: <u>Doc</u>
File No. <u>CFSG/17</u>

on the attached site plan. Revising the application would allow the grant amount to increase to \$200,000 (the maximum amount allowed), and affords additional time to complete the project.

The proposed applications would request a total of \$400,000 with a 100% match. The match would be accommodated by project balances included in the approved amended FY 05/06 budget.

Request the Board to approve submission of two (2) applications to the FRDAP Grant Program for the development of Jetta Point and Soldiers Creek Parks; and, authorize the County Manager to execute supporting documents.

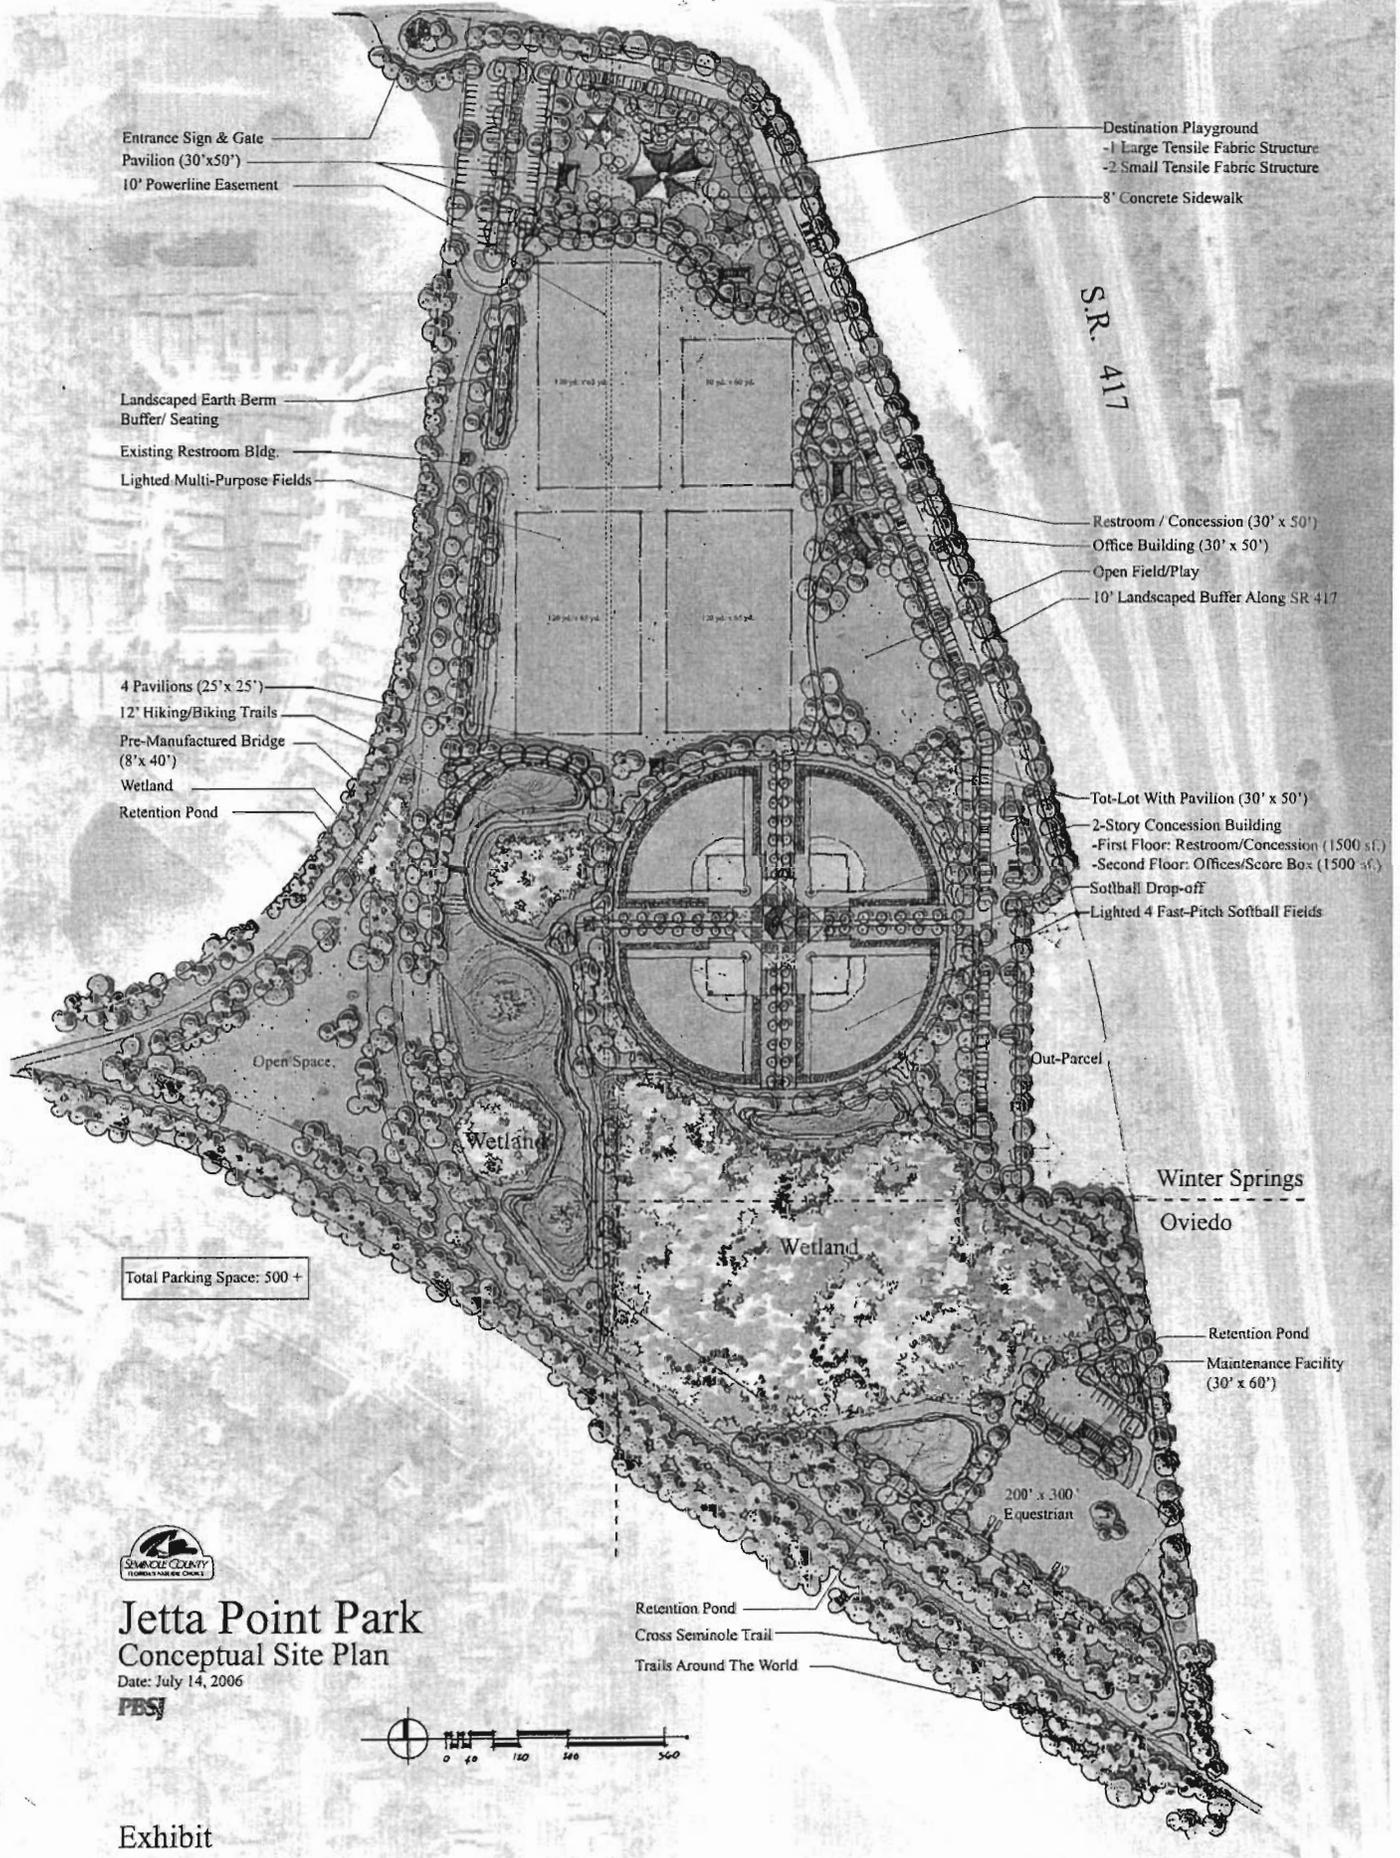

Jetta Point Park Conceptual Site Plan

Date: July 14, 2006



Wetland
 Lighted Little League Fields
 Bike Trail
 Property Line

25' Average Wetland Jurisdictional Line
 15' Minimum Wetland Jurisdictional Line
 1250 sq. ft. Concession/ Restroom Building (1 Story)
 Tot Lot Playground
 1.3 Acres of Retention with Fountain
 Maintenance Trail

Lighted Pony League Field Easement
 Wetland

3000 sq. ft. Concession/ Restroom & Office Building (2 Story)
 Warm Up
 Lighted Major League Field
 Wetland
 25' Average Wetland Jurisdictional Line
 15' Minimum Wetland Jurisdictional Line
 Supplemental Wetland Buffer

S.R. 419

Warm Up
 Bike Trail
 Gathering Plaza
 Vehicular Drop-off
 Sod Parking Spaces (Total = 289)
 Paved Parking Aisles
 Pedestrian Corridor
 Park Entrance Sculpture
 Park Entrance Signs

Vehicular Drop-off
 Warm Up
 Lighted Pony League Field
 Maintenance Trail
 0.9 Acres of Retention
 Maintenance Entrance & 1500 sq. ft. Facility

S.R. 419



Soldier Creek Park Conceptual Site Plan

Date: July 14, 2006



Exhibit

