



Legend

-  Parcels
-  Streets
-  Median Landscaping
-  Sidewalk Widening & Landscaping
-  Enhanced Bus Shelters
-  Bricked/textured crosswalks
-  Black picket railing
-  Mast arm lighting/aesthetics
-  Invasive vegetation removal
-  Artistic vertical entry feature
-  Intersection/sidestreet improvements

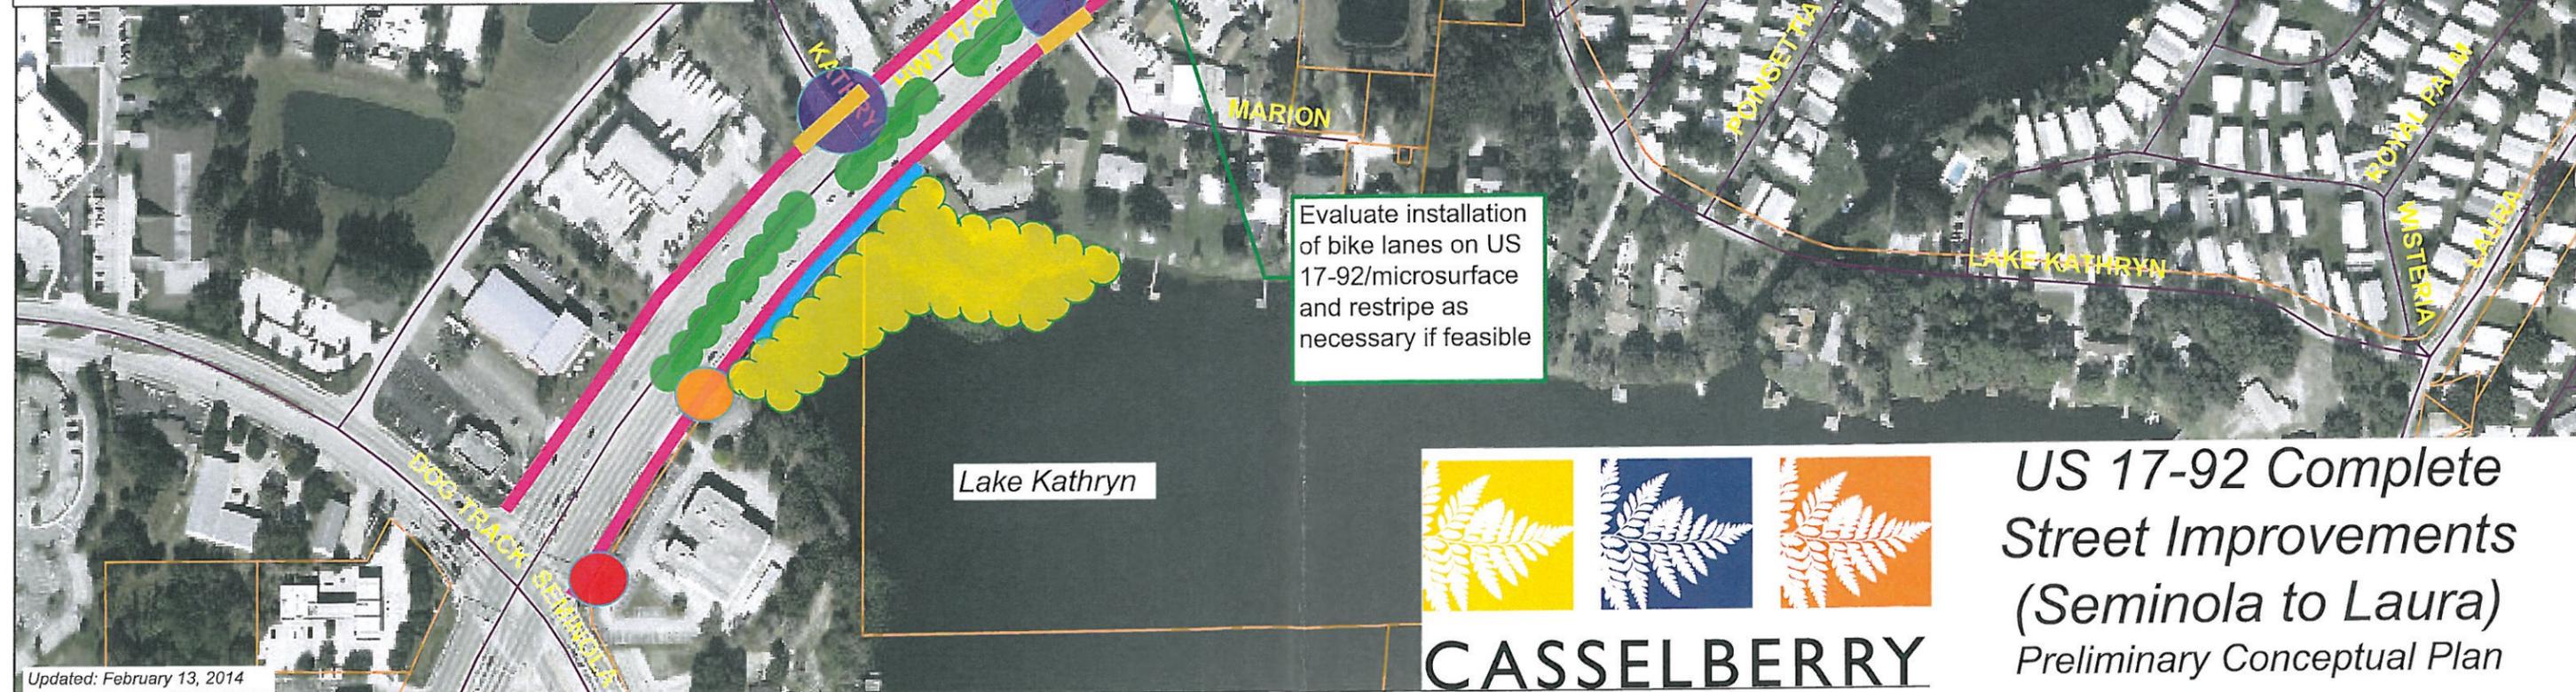

Updated: February 13, 2014

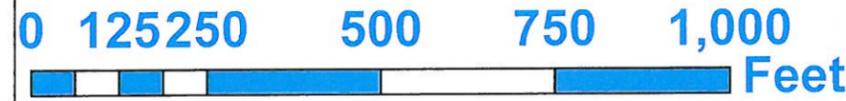

US 17-92 Complete Street Improvements (Seminola to Laura)
Preliminary Conceptual Plan