

Fee: \$150.00 plus \$50.00 for each additional variance

COPY

Application # BU 2009-42
Meeting Date 6/22/09

VARIANCE APPLICATION

SEMINOLE COUNTY PLANNING DIVISION ROOM 2201
1101 East First Street Sanford FL 32771 (407) 665-7444



PROPERTY OWNER / APPLICANT *(If you are not the owner please provide a letter of authorization from the owner)*

Name: CLAIRE B. CLEGG
Address: 1311 WINDSOR AVENUE City: LONGWOOD Zip code: 32750
Project Address: 1311 WINDSOR AVENUE City: LONGWOOD Zip code: 32750
Tax Parcel number: 02-21-29-515-0B00-0010
Contact number(s): (407) 339-5487
Email address: GCSFORI@YAHOO.COM

Is the property available for inspection without an appointment?

Yes No *If gated please provide a gate code to staff.*

What type of structure is this request for?	
<input type="checkbox"/> Shed	Please describe:
<input type="checkbox"/> Fence	Please describe:
<input type="checkbox"/> Pool	Please describe:
<input type="checkbox"/> Pool screen enclosure	Please describe:
<input type="checkbox"/> Covered screen room	Please describe:
<input type="checkbox"/> Addition	Please describe:
<input type="checkbox"/> New Single Family Home	Please describe:
<input checked="" type="checkbox"/> Other <u>BARRIER WALL</u>	Please describe: <u>8' TALL BY SEM. CO. W/434 WIDENING</u>
<input type="checkbox"/> This request is for a structure that has already been built.	

What type of variance is this request?			
<input type="checkbox"/> Minimum lot size	Required lot size:	Actual lot size:	
<input type="checkbox"/> Width at the building line	Required lot width:	Actual lot width:	
<input type="checkbox"/> Front yard setback	Required setback:	Proposed setback:	
<input type="checkbox"/> Rear yard setback	Required setback:	Proposed setback:	
<input type="checkbox"/> Side yard setback	Required setback:	Proposed setback:	
<input type="checkbox"/> Side street setback	Required setback:	Proposed setback:	
<input checked="" type="checkbox"/> Fence height	Required height:	Proposed height:	<u>8'-0"</u>
<input type="checkbox"/> Building height	Required height:	Proposed height:	
Use below for additional yard setback variance requests:			
<input type="checkbox"/> _____ yard setback	Required setback:	Proposed setback:	
<input type="checkbox"/> _____ yard setback	Required setback:	Proposed setback:	
<input checked="" type="checkbox"/> Total number of variances requested <u>1</u>			

Signed: Claire B. Clegg

Date: May 18, 2009

FOR OFFICE USE ONLY

Date Submitted: 5-22-09

Reviewed By: P. Johnson

Zoning/FLU RC-1/LDR

- Legally created parcel (1971 tax roll, 5-acre dev, lot split)
- Platted Lot (check easements as shown on lots, in notes or in dedication)
- Lot size _____ Meets minimum size and width
- Application and checklist complete

Notes: _____

VARIANCE SUBMITTAL CHECKLIST

Please return this checklist with your application!

NO APPLICATION WILL BE ACCEPTED AND/OR SCHEDULED unless all of the information in the Variance application and submittal checklist is provided to the Planning division.

After the application is reviewed by staff for completeness, any items required that were not provided at the time of the application will be check marked below. These must be provided prior to scheduling of the Board of Adjustment hearing.

	1. Completed application.
	2. Ownership Disclosure Form (Seminole County Application & Affidavit).
	3. Owner's authorization letter (if needed). This form can be obtained at http://www.seminolecountyfl.gov/pd/planning/forms.asp
	4. Provide a legible 8 1/2 x 11 inch site plan with the following information NOTE: Please use your property survey for your site plan, if available. See the attached site plan as an example of the information needed; please draw to scale and note the scale used on the plan.
	<input type="checkbox"/> Please start with a clean survey (ex: white out old approval stamps)
	<input type="checkbox"/> Size and dimension of the parcel
	<input type="checkbox"/> Location and name of all abutting streets
	<input type="checkbox"/> Location of driveways
	<input type="checkbox"/> Location, size and type of any septic systems, drain field and wells
	<input type="checkbox"/> Location of all easements
	<input type="checkbox"/> Existing or proposed house or addition (Label existing, label proposed, and include square footage and dimensions of each)
	<input type="checkbox"/> Existing and/or proposed buildings, structures and improvements (Label existing, label proposed, and include square footage and dimension of each)
	<input type="checkbox"/> Building height
	<input type="checkbox"/> Setbacks from each building to the property lines
	<input type="checkbox"/> Location of proposed fence(s)
	<input type="checkbox"/> Identification of available utilities (ex: water, sewer, well or septic)
	5. Attach additional information and supporting documents such as letters of support from adjacent property owners or Home Owners Association DRB approvals, as desired.

**SEMINOLE COUNTY
APPLICATION & AFFIDAVIT**

Ownership Disclosure Form

The owner of the real property associated with this application is a (check one)

- Individual Corporation Land Trust
- Limited Liability Company Partnership
- Other (describe): _____

1. List all **natural persons** who have an ownership interest in the property, which is the subject matter of this petition, by name and address.

NAME	ADDRESS	PHONE NUMBER
CLAIRE B. CLEGG	1311 WINDSOR AV., LEWIS, 32750	407-831-4053

(Use additional sheets for more space.)

2. For each **corporation**, list the name, address, and title of each officer; the name and address of each director of the corporation; and the name and address of each shareholder who owns two percent 2% or more of the stock of the corporation. Shareholders need not be disclosed if a corporation's stock are not traded publicly on any national stock exchange.

NAME	TITLE OR OFFICE	ADDRESS	% OF INTEREST
N/A			

(Use additional sheets for more space.)

3. In the case of a **trust**, list the name and address of each trustee and the name and address of the beneficiaries of the trust and the percentage of interest of each beneficiary. If any trustee or beneficiary of a trust is a corporation, please provide the information required in paragraph 2 above.

Trust Name: _____

NAME	TRUSTEE OR BENEFICIARY	ADDRESS	% OF INTEREST
N/A			

(Use additional sheets for more space.)

**SEMINOLE COUNTY
APPLICATION & AFFIDAVIT**

4. For **partnerships**, including limited partnerships, list the name and address of each principal in the partnership, including general or limited partners. If any partner is a corporation, please provide the information required in paragraph 2 above.

NAME	ADDRESS	% OF INTEREST
N/A		

(Use additional sheets for more space.)

6. In the circumstances of a **contract for purchase**, list the name and address of each contract purchaser. If the purchaser is a corporation, trust, or partnership, provide the information required for those entities in paragraphs 2, 3, and/or 4 above.

Name of Purchaser: _____

NAME	ADDRESS	% OF INTEREST
N/A		

Date of Contract: _____

Please specify any contingency clause related to the outcome of the consideration of the application.

6. As to any type of owner referred to above, a change of ownership occurring subsequent to this application, shall be disclosed in writing to the Planning and Development Director prior to the date of the public hearing on the application.
7. I affirm that the above representations are true and are based upon my personal knowledge and belief after all reasonable inquiry. I understand that any failure to make mandated disclosures is grounds for the subject rezone, future land use amendment, special exception, or variance involved with this Application to become void. I certify that I am legally authorized to execute this Application and Affidavit and to bind the Applicant to the disclosures herein.

May 18, 2009
Date


Claire B. Clegg
Owner, Agent, Applicant Signature

STATE OF FLORIDA
COUNTY OF Seminole

Sworn to (or affirmed) and subscribed before me this 18 day of May, 2009 by Claire B. Clegg

Carolyn Godfrey
Signature of Notary Public

Carolyn Godfrey
Print, Type or Stamp Name of Notary Public

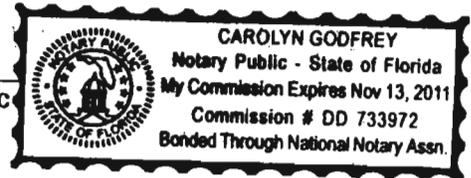

Personally Known OR Produced Identification _____

Type of Identification Produced _____

For Use by Planning & Development Staff	
Date: _____	Application Number: _____

**SEMINOLE COUNTY APPLICANT AUTHORIZATION FORM
(ORIGINAL ONLY)**

An authorized applicant is defined as:

The property owner of record; or
An agent of said property owner (power of attorney to represent and bind the property owner must be submitted with the application); or
Contract purchaser (a copy of a fully executed sales contract must be submitted with the application containing a clause or clauses allowing an application to be filed).

I CLAIRE B. CLEGG, the fee simple owner of the following
(Owner's Name)
described property (Provide Legal Description or Tax Parcel ID Number(s) _____
1311 WINDSOR AVENUE, LONGWOOD, FL 32750
PARCEL ID# 02-21-29-515-0300-0010
hereby affirm that CHAD M. DUNBAR is hereby designated to act as my /our
authorized agent and to file the attached application for the stated special exception / variance request and
make binding statements and commitments regarding the request.

CLAIRE B. CLEGG _____
Claire B. Clegg _____
Owner's Signature


I certify that I have examined the application and that all statements and diagrams submitted are true and accurate to the best of my knowledge. Further, I understand that this application, attachments and fees become part of the Official Records of Seminole County, Florida and are not returnable.

SWORN TO AND SUBSCRIBED before me this 18 day of May 2009

I HEREBY CERTIFY that on this day, before me, an officer duly authorized in the State and County aforesaid to take acknowledgments, personally appeared Claire B. Clegg, who is personally known to me or who has produced _____ has identification and who executed the foregoing instrument and sworn an oath.

WITNESS my hand and official seal in the County and State last aforesaid this 18 day of May, 2009

Carolyn Godfrey
Notary Public in and for the County and State
Aforesaid
My Commission Expires: _____

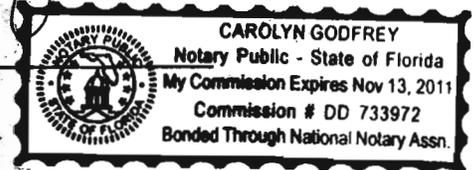

STATE ROAD 434 ORANGE COUNTY, FLORIDA
 PARCEL 116 - SKETCH OF SURVEYED PARCEL
 PARCEL DESCRIPTION: RESIDENTIAL
 CLAIRE B. CLEGG
 AREA OF PARENT TRACT = 51,298.64 SF (1.178 ACRES)
 AREA OF TAKING = 4,733 SF
 AREA OF REMAINDER = (1.069 ACRES)


SKETCH BY: CORNERSTONE LAND SURVEYING, INC.
 SKETCH DATE: 9-2-08
 FIELD BOOK/PAGE: 136/18



0 25 50

SCALE: 1" = 50'

SEMINOLE COUNTY, FLORIDA
 S.R. 434 - PARCEL 116

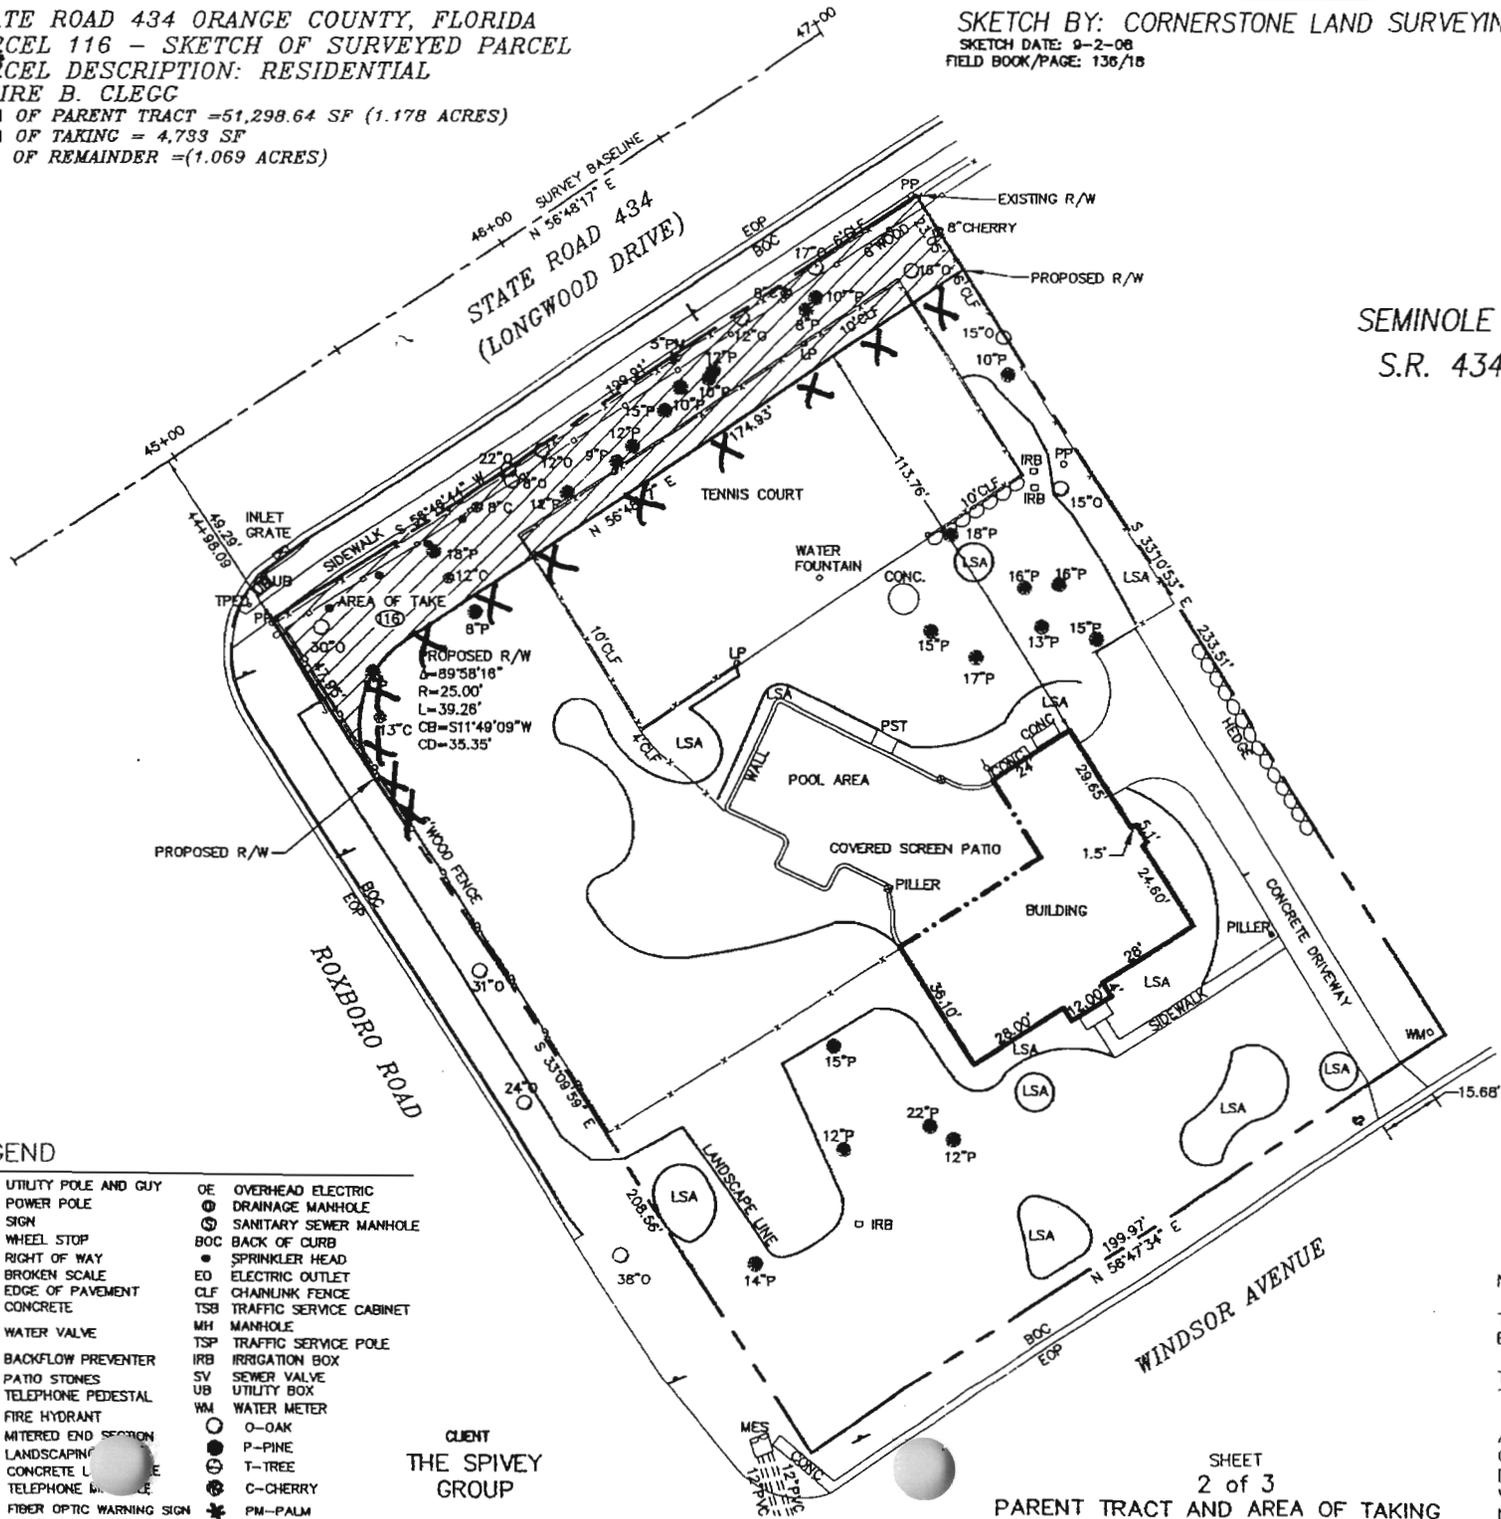



LEGEND

⊕	UTILITY POLE AND GUY	OE	OVERHEAD ELECTRIC
PP	POWER POLE	⊙	DRAINAGE MANHOLE
⊕	SIGN	⊙	SANITARY SEWER MANHOLE
WS	WHEEL STOP	BOC	BACK OF CURB
R/W	RIGHT OF WAY	●	SPRINKLER HEAD
EOP	BROKEN SCALE	EO	ELECTRIC OUTLET
EOP	EDGE OF PAVEMENT	CLF	CHAINLINK FENCE
CONC	CONCRETE	TSC	TRAFFIC SERVICE CABINET
⊕	WATER VALVE	MH	MANHOLE
⊕	BACKFLOW PREVENTER	TSP	TRAFFIC SERVICE POLE
PST	PATIO STONES	IRB	IRRIGATION BOX
TPED	TELEPHONE PEDESTAL	SV	SEWER VALVE
⊕	FIRE HYDRANT	UB	UTILITY BOX
MES	MITERED END SECTION	WM	WATER METER
LSA	LANDSCAPING	○	O-OAK
⊕	CONCRETE L	●	P-PINE
⊕	TELEPHONE MANHOLE	⊕	T-TREE
⊕	FIBER OPTIC WARNING SIGN	⊕	C-CHERRY
		⊕	PM-PALM

CLIENT
 THE SPIVEY
 GROUP

SHEET
 2 of 3
 PARENT TRACT AND AREA OF TAKING

NOTES:
 THIS IS A SKETCH ONLY, THIS IS NOT A BOUNDARY SURVEY
 THE PURPOSE OF THIS SKETCH IS TO AID IN THE APPRAISAL OF THE SUBJECT PARCEL
 ALL BOUNDARY INFORMATION AND CALCULATIONS ARE BASED ON FLORIDA DEPARTMENT OF TRANSPORTATION RIGHT OF WAY MAPS, SECTION NO. 77120, STATE ROAD NO. 434. F.P. NO. 240233 3
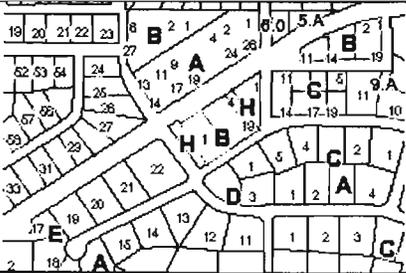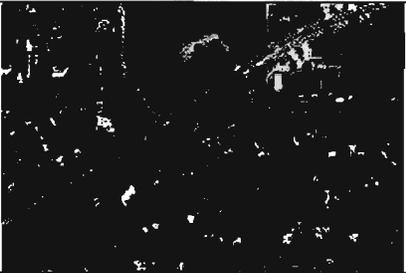
<p>PARCEL DETAIL</p> <p>DAVID JOHNSON, CFA, ASA</p> <p>PROPERTY APPRAISER</p> <p>SEMINOLE COUNTY FL.</p> <p>1101 E. FIRST ST SANFORD, FL 32771-1468 407-668-7506</p>	
<p align="center">GENERAL</p> <p>Parcel Id: 02-21-29-515-0B00-0010</p> <p>Owner: CLEGG CLAIRE B</p> <p>Mailing Address: 1311 WINDSOR AVE</p> <p>City,State,ZipCode: LONGWOOD FL 32750</p> <p>Property Address: 1311 WINDSOR AVE LONGWOOD 32750</p> <p>Subdivision Name: KNOLLWOOD</p> <p>Tax District: 01-COUNTY-TX DIST 1</p> <p>Exemptions: 00-HOMESTEAD (1994)</p> <p>Dor: 01-SINGLE FAMILY</p>		<p align="center">VALUE SUMMARY</p> <table border="1" style="width:100%; border-collapse: collapse;"> <thead> <tr> <th>VALUES</th> <th>2009 Working</th> <th>2008 Certified</th> </tr> </thead> <tbody> <tr> <td>Value Method</td> <td>Cost/Market</td> <td>Cost/Market</td> </tr> <tr> <td>Number of Buildings</td> <td align="center">1</td> <td align="center">1</td> </tr> <tr> <td>Depreciated Bldg Value</td> <td align="right">\$209,673</td> <td align="right">\$242,405</td> </tr> <tr> <td>Depreciated EXFT Value</td> <td align="right">\$18,047</td> <td align="right">\$18,047</td> </tr> <tr> <td>Land Value (Market)</td> <td align="right">\$60,000</td> <td align="right">\$70,000</td> </tr> <tr> <td>Land Value Ag</td> <td align="right">\$0</td> <td align="right">\$0</td> </tr> <tr> <td>Just/Market Value</td> <td align="right">\$287,720</td> <td align="right">\$330,452</td> </tr> <tr> <td>Portability Adj</td> <td align="right">\$0</td> <td align="right">\$0</td> </tr> <tr> <td>Save Our Homes Adj</td> <td align="right">\$108,508</td> <td align="right">\$151,419</td> </tr> <tr> <td>Assessed Value (SOH)</td> <td align="right">\$179,212</td> <td align="right">\$179,033</td> </tr> </tbody> </table> <p align="center"><u>Tax Estimator</u></p> <p align="center"><u>Portability Calculator</u></p>	VALUES	2009 Working	2008 Certified	Value Method	Cost/Market	Cost/Market	Number of Buildings	1	1	Depreciated Bldg Value	\$209,673	\$242,405	Depreciated EXFT Value	\$18,047	\$18,047	Land Value (Market)	\$60,000	\$70,000	Land Value Ag	\$0	\$0	Just/Market Value	\$287,720	\$330,452	Portability Adj	\$0	\$0	Save Our Homes Adj	\$108,508	\$151,419	Assessed Value (SOH)	\$179,212	\$179,033							
VALUES	2009 Working	2008 Certified	
Value Method	Cost/Market	Cost/Market	
Number of Buildings	1	1	
Depreciated Bldg Value	\$209,673	\$242,405	
Depreciated EXFT Value	\$18,047	\$18,047	
Land Value (Market)	\$60,000	\$70,000	
Land Value Ag	\$0	\$0	
Just/Market Value	\$287,720	\$330,452	
Portability Adj	\$0	\$0	
Save Our Homes Adj	\$108,508	\$151,419	
Assessed Value (SOH)	\$179,212	\$179,033	
<p>2009 TAXABLE VALUE WORKING ESTIMATE</p> <table border="1" style="width:100%; border-collapse: collapse;"> <thead> <tr> <th>Taxing Authority</th> <th>Assessment Value</th> <th>Exempt Values</th> <th>Taxable Value</th> </tr> </thead> <tbody> <tr> <td>County General Fund</td> <td align="right">\$179,212</td> <td align="right">\$100,000</td> <td align="right">\$79,212</td> </tr> <tr> <td>Schools</td> <td align="right">\$179,212</td> <td align="right">\$25,000</td> <td align="right">\$154,212</td> </tr> <tr> <td>Fire</td> <td align="right">\$179,212</td> <td align="right">\$50,000</td> <td align="right">\$129,212</td> </tr> <tr> <td>Road District</td> <td align="right">\$179,212</td> <td align="right">\$50,000</td> <td align="right">\$129,212</td> </tr> <tr> <td>SJWM(Saint Johns Water Management)</td> <td align="right">\$179,212</td> <td align="right">\$50,000</td> <td align="right">\$129,212</td> </tr> <tr> <td>County Bonds</td> <td align="right">\$179,212</td> <td align="right">\$50,000</td> <td align="right">\$129,212</td> </tr> </tbody> </table>			Taxing Authority	Assessment Value	Exempt Values	Taxable Value	County General Fund	\$179,212	\$100,000	\$79,212	Schools	\$179,212	\$25,000	\$154,212	Fire	\$179,212	\$50,000	\$129,212	Road District	\$179,212	\$50,000	\$129,212	SJWM(Saint Johns Water Management)	\$179,212	\$50,000	\$129,212	County Bonds	\$179,212	\$50,000	\$129,212												
Taxing Authority	Assessment Value	Exempt Values	Taxable Value																																							
County General Fund	\$179,212	\$100,000	\$79,212																																							
Schools	\$179,212	\$25,000	\$154,212																																							
Fire	\$179,212	\$50,000	\$129,212																																							
Road District	\$179,212	\$50,000	\$129,212																																							
SJWM(Saint Johns Water Management)	\$179,212	\$50,000	\$129,212																																							
County Bonds	\$179,212	\$50,000	\$129,212																																							
<p>Potential Portability Amount is \$108,508</p> <p>The taxable values and taxes are calculated using the current years working values and the prior years approved millage rates.</p>	
<p align="center">SALES</p> <table border="1" style="width:100%; border-collapse: collapse;"> <thead> <tr> <th>Deed</th> <th>Date</th> <th>Book</th> <th>Page</th> <th>Amount</th> <th>Vac/Imp</th> <th>Qualified</th> </tr> </thead> <tbody> <tr> <td>WARRANTY DEED</td> <td>01/1977</td> <td>01140</td> <td>0467</td> <td>\$84,300</td> <td>Improved</td> <td>Yes</td> </tr> <tr> <td>WARRANTY DEED</td> <td>01/1973</td> <td>00988</td> <td>1781</td> <td>\$68,000</td> <td>Vacant</td> <td>No</td> </tr> </tbody> </table> <p align="center">Find Comparable Sales within this Subdivision</p>	Deed	Date	Book	Page	Amount	Vac/Imp	Qualified	WARRANTY DEED	01/1977	01140	0467	\$84,300	Improved	Yes	WARRANTY DEED	01/1973	00988	1781	\$68,000	Vacant	No	<p align="center">2008 VALUE SUMMARY</p> <p>Tax Amount (without SOH): \$4,977</p> <p>2008 Tax Bill Amount: \$1,906</p> <p>Save Our Homes (SOH) Savings: \$3,071</p> <p>2008 Certified Taxable Value and Taxes</p> <p>DOES NOT INCLUDE NON-AD VALOREM ASSESSMENTS</p>																				
Deed	Date	Book	Page	Amount	Vac/Imp	Qualified																																				
WARRANTY DEED	01/1977	01140	0467	\$84,300	Improved	Yes																																				
WARRANTY DEED	01/1973	00988	1781	\$68,000	Vacant	No																																				
<p align="center">LAND</p> <table border="1" style="width:100%; border-collapse: collapse;"> <thead> <tr> <th>Land Assess Method</th> <th>Frontage</th> <th>Depth</th> <th>Land Units</th> <th>Unit Price</th> <th>Land Value</th> </tr> </thead> <tbody> <tr> <td>LOT</td> <td align="center">0</td> <td align="center">0</td> <td align="center">1.000</td> <td align="right">60,000.00</td> <td align="right">\$60,000</td> </tr> </tbody> </table>	Land Assess Method	Frontage	Depth	Land Units	Unit Price	Land Value	LOT	0	0	1.000	60,000.00	\$60,000	<p align="center">LEGAL DESCRIPTION</p> <p>PLATS: <input type="text" value="Pick..."/></p> <p>LOT 1 BLK B KNOLLWOOD PB 14 PG 58 & 01-21-29-5CK-170H-0000 LOTS 11 & 12 BLK H TRACT 17 (LESS RD) SANLANDO SPRINGS PB 4 PG 55</p>																													
Land Assess Method	Frontage	Depth	Land Units	Unit Price	Land Value																																					
LOT	0	0	1.000	60,000.00	\$60,000																																					
<p>BUILDING INFORMATION</p> <table border="1" style="width:100%; border-collapse: collapse;"> <thead> <tr> <th>Bld Num</th> <th>Bld Type</th> <th>Year Blt</th> <th>Fixtures</th> <th>Base SF</th> <th>Gross SF</th> <th>Living SF</th> <th>Ext Wall</th> <th>Bld Value</th> <th>Est. Cost New</th> </tr> </thead> <tbody> <tr> <td>1</td> <td>SINGLE FAMILY</td> <td>1973</td> <td align="center">8</td> <td align="right">2,496</td> <td align="right">4,032</td> <td align="right">2,496</td> <td>CB/STUCCO FINISH</td> <td align="right">\$209,673</td> <td align="right">\$252,618</td> </tr> <tr> <td colspan="2">Appendage / Sqft</td> <td colspan="8">OPEN PORCH FINISHED / 960</td> </tr> <tr> <td colspan="2">Appendage / Sqft</td> <td colspan="8">GARAGE FINISHED / 576</td> </tr> </tbody> </table>			Bld Num	Bld Type	Year Blt	Fixtures	Base SF	Gross SF	Living SF	Ext Wall	Bld Value	Est. Cost New	1	SINGLE FAMILY	1973	8	2,496	4,032	2,496	CB/STUCCO FINISH	\$209,673	\$252,618	Appendage / Sqft		OPEN PORCH FINISHED / 960								Appendage / Sqft		GARAGE FINISHED / 576							
Bld Num	Bld Type	Year Blt	Fixtures	Base SF	Gross SF	Living SF	Ext Wall	Bld Value	Est. Cost New																																	
1	SINGLE FAMILY	1973	8	2,496	4,032	2,496	CB/STUCCO FINISH	\$209,673	\$252,618																																	
Appendage / Sqft		OPEN PORCH FINISHED / 960	
Appendage / Sqft		GARAGE FINISHED / 576	
<p>NOTE: Appendage Codes included in Living Area: Base, Upper Story Base, Upper Story Finished, Apartment, Enclosed Porch Finished, Base Semi Finished</p> <p>Permits</p>	
<p>EXTRA FEATURE</p>	

Description	Year Blt	Units	EXFT Value	Est. Cost New
FIREPLACE	1973	1	\$600	\$1,500
SCREEN ENCLOSURE	1981	2,320	\$1,856	\$4,640
POOL GUNITE	1973	450	\$3,600	\$9,000
TENNIS COURT/ASPHALT	1973	7,200	\$4,320	\$10,800
10' CHAIN LINK FENCE	1973	300	\$1,200	\$3,000
POLE LIGHT STEEL 2 ARM	1973	2	\$5,040	\$5,040
COOL DECK PATIO	1973	1,022	\$1,431	\$3,577

NOTE: Assessed values shown are NOT certified values and therefore are subject to change before being finalized for ad valorem tax purposes.
*** If you recently purchased a homesteaded property your next year's property tax will be based on Just/Market value.

SEMINOLE COUNTY APPROVAL DEVELOPMENT ORDER

On June 22, 2009, Seminole County issued this Development Order relating to and touching and concerning the following described property:

LEG LOT 1 BLK B KNOLLWOOD PB 14 PG 58 & 01-21-29-5CK-170H-0000
LOTS 11 & 12 BLK H TRACT 17 (LESS RD) SANLANDO SPRINGS PB 4
PG 55

(The aforescribed legal description has been provided to Seminole County by the owner of the aforescribed property.)

FINDINGS OF FACT

Property Owner: Claire Clegg
1311 Windsor Avenue
Longwood, Fl. 32750

Project Name: Windsor (1309)

Variance Approval:

Wall height variance from 6 feet 6 inches to 8 feet for a subdivision wall.

All six criteria for granting a variance under the Land Development Code have been satisfied.

The Development Approval sought is consistent with the Seminole County Comprehensive Plan and will be developed consistent with and in compliance to applicable land development regulations and all other applicable regulations and ordinances.

The owner of the property has expressly agreed to be bound by and subject to the development conditions and commitments stated below and has covenanted and agreed to have such conditions and commitments run with, follow and perpetually burden the aforescribed property.

Prepared by: Kathy Fall, Principal Planner
1101 East First Street
Sanford, Florida 32771

Order

NOW, THEREFORE, IT IS ORDERED AND AGREED THAT:

(1) The aforementioned application for development approval is **GRANTED**.

(2) All development shall fully comply with all of the codes and ordinances in effect in Seminole County at the time of issuance of permits including all impact fee ordinances.

(3) The conditions upon this development approval and the commitments made as to this development approval, all of which have been accepted by and agreed to by the owner of the property are as follows:

- a. The variance granted will apply only to the wall as depicted on the attached site plan.

(4) This Development Order touches and concerns the aforescribed property and the conditions, commitments and provisions of this Development Order shall perpetually burden, run with and follow the said property and be a servitude upon and binding upon said property unless released in whole or part by action of Seminole County by virtue of a document of equal dignity herewith. The owner of the said property has expressly covenanted and agreed to this provision and all other terms and provisions of this Development Order.

(5) The terms and provisions of this Order are not severable and in the event any portion of this Order shall be found to be invalid or illegal then the entire order shall be null and void.

Done and Ordered on the date first written above.

By: _____
Alison C. Stettner
Planning Manager

**STATE OF FLORIDA)
COUNTY OF SEMINOLE)**

I HEREBY CERTIFY that on this day, before me, an officer duly authorized in the State and County aforesaid to take acknowledgments, personally appeared _____ who is personally known to me or who has produced _____ as identification and who executed the foregoing instrument.

WITNESS my hand and official seal in the County and State last aforesaid this _____ day of _____, 2009.

Notary Public, in and for the County and State
Aforementioned

My Commission Expires:

SEMINOLE COUNTY DENIAL DEVELOPMENT ORDER

On June 22, 2009, Seminole County issued this Development Order relating to and touching and concerning the following described property:

LEG LOT 1 BLK B KNOLLWOOD PB 14 PG 58 & 01-21-29-5CK-170H-0000
LOTS 11 & 12 BLK H TRACT 17 (LESS RD) SANLANDO SPRINGS PB 4 PG
55

(The aforescribed legal description has been provided to Seminole County by the owner of the aforescribed property.)

FINDINGS OF FACT

Property Owner: Claire Clegg
1311 Windsor Avenue
Longwood, Fl. 32750

Project Name: Windsor (1309)

Variance Approval:

Wall height variance from 6 feet 6 inches to 8 feet for a subdivision wall.

Approval was sought to construct a wall. One or more of the six criteria under the Land Development Code for granting a variance have not been satisfied. The applicant still retains reasonable use of the property without the granting of the requested variance.

The requested development approval is hereby denied.

Prepared by: Kathy Fall, Principal Planner
1101 East First Street
Sanford, Florida 32771

Done and Ordered on the date first written above.

By: _____
Alison C. Stettner
Planning Manager

STATE OF FLORIDA)
COUNTY OF SEMINOLE)

I HEREBY CERTIFY that on this day, before me, an officer duly authorized in the State and County aforesaid to take acknowledgments, personally appeared _____ who is personally known to me or who has produced _____ as identification and who executed the foregoing instrument.

WITNESS my hand and official seal in the County and State last aforesaid this _____ day of _____, 2009.

Notary Public, in and for the County and State
Aforementioned

My Commission Expires: